



1" = 250'

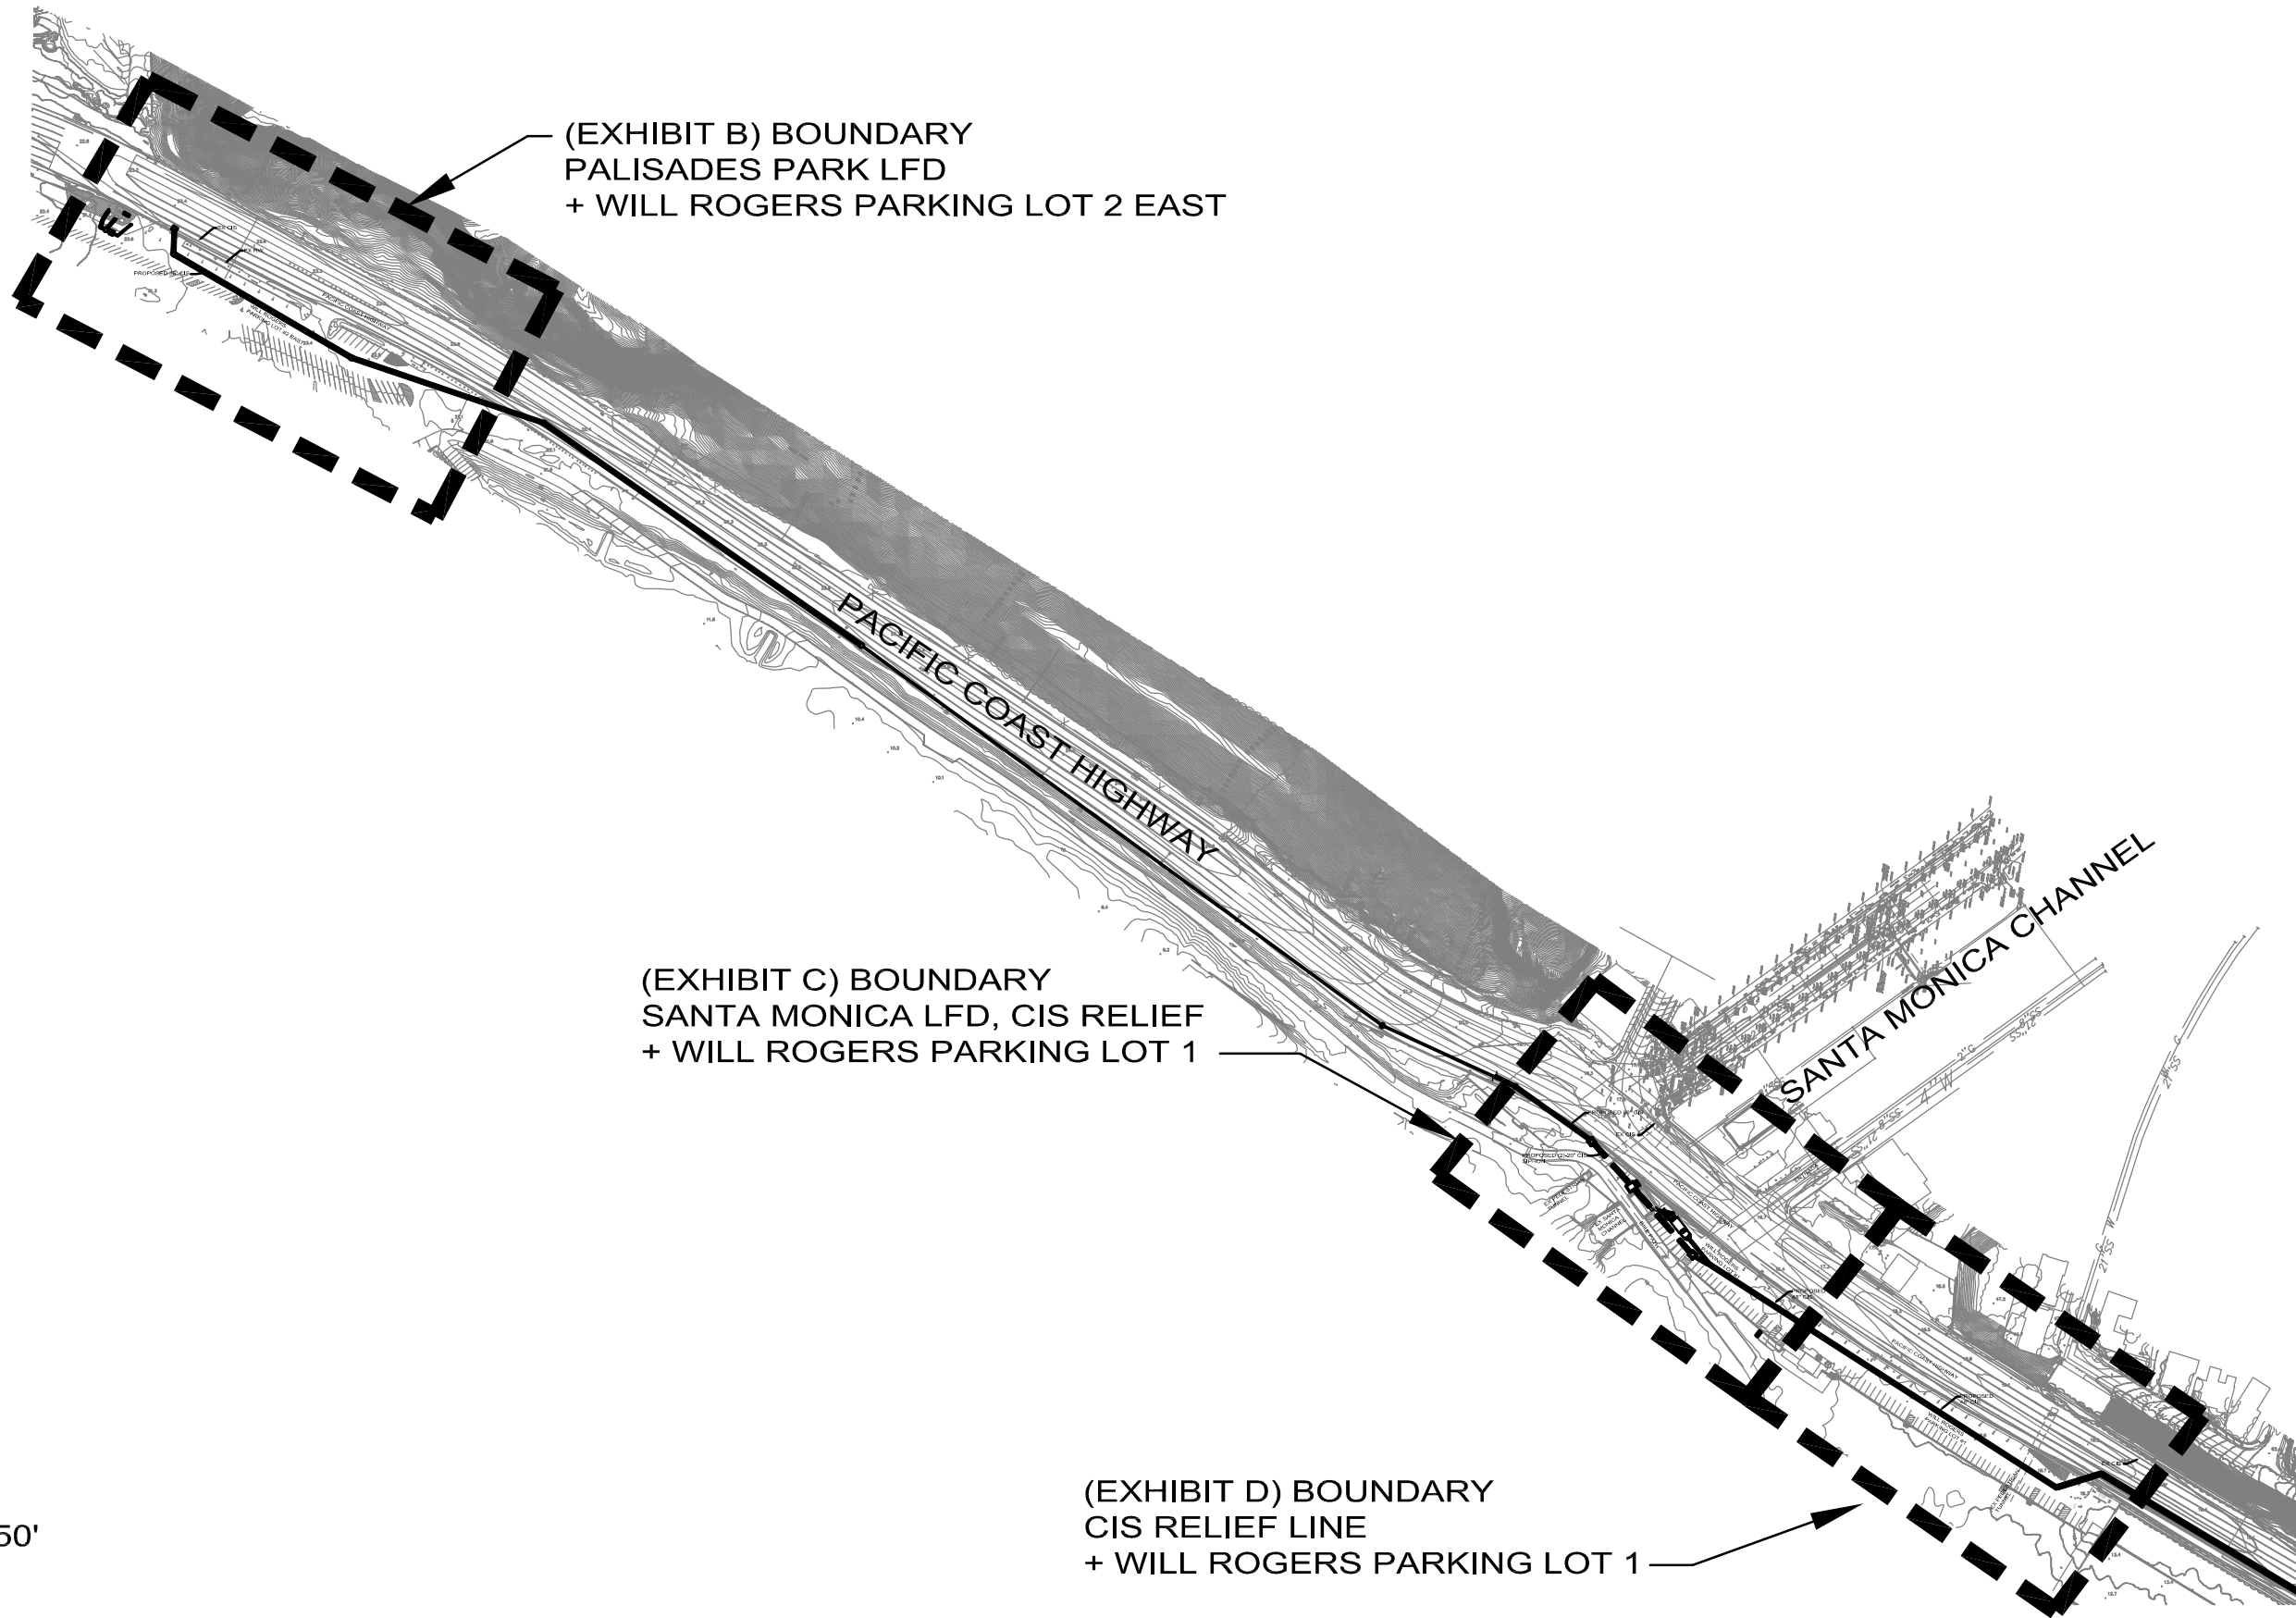

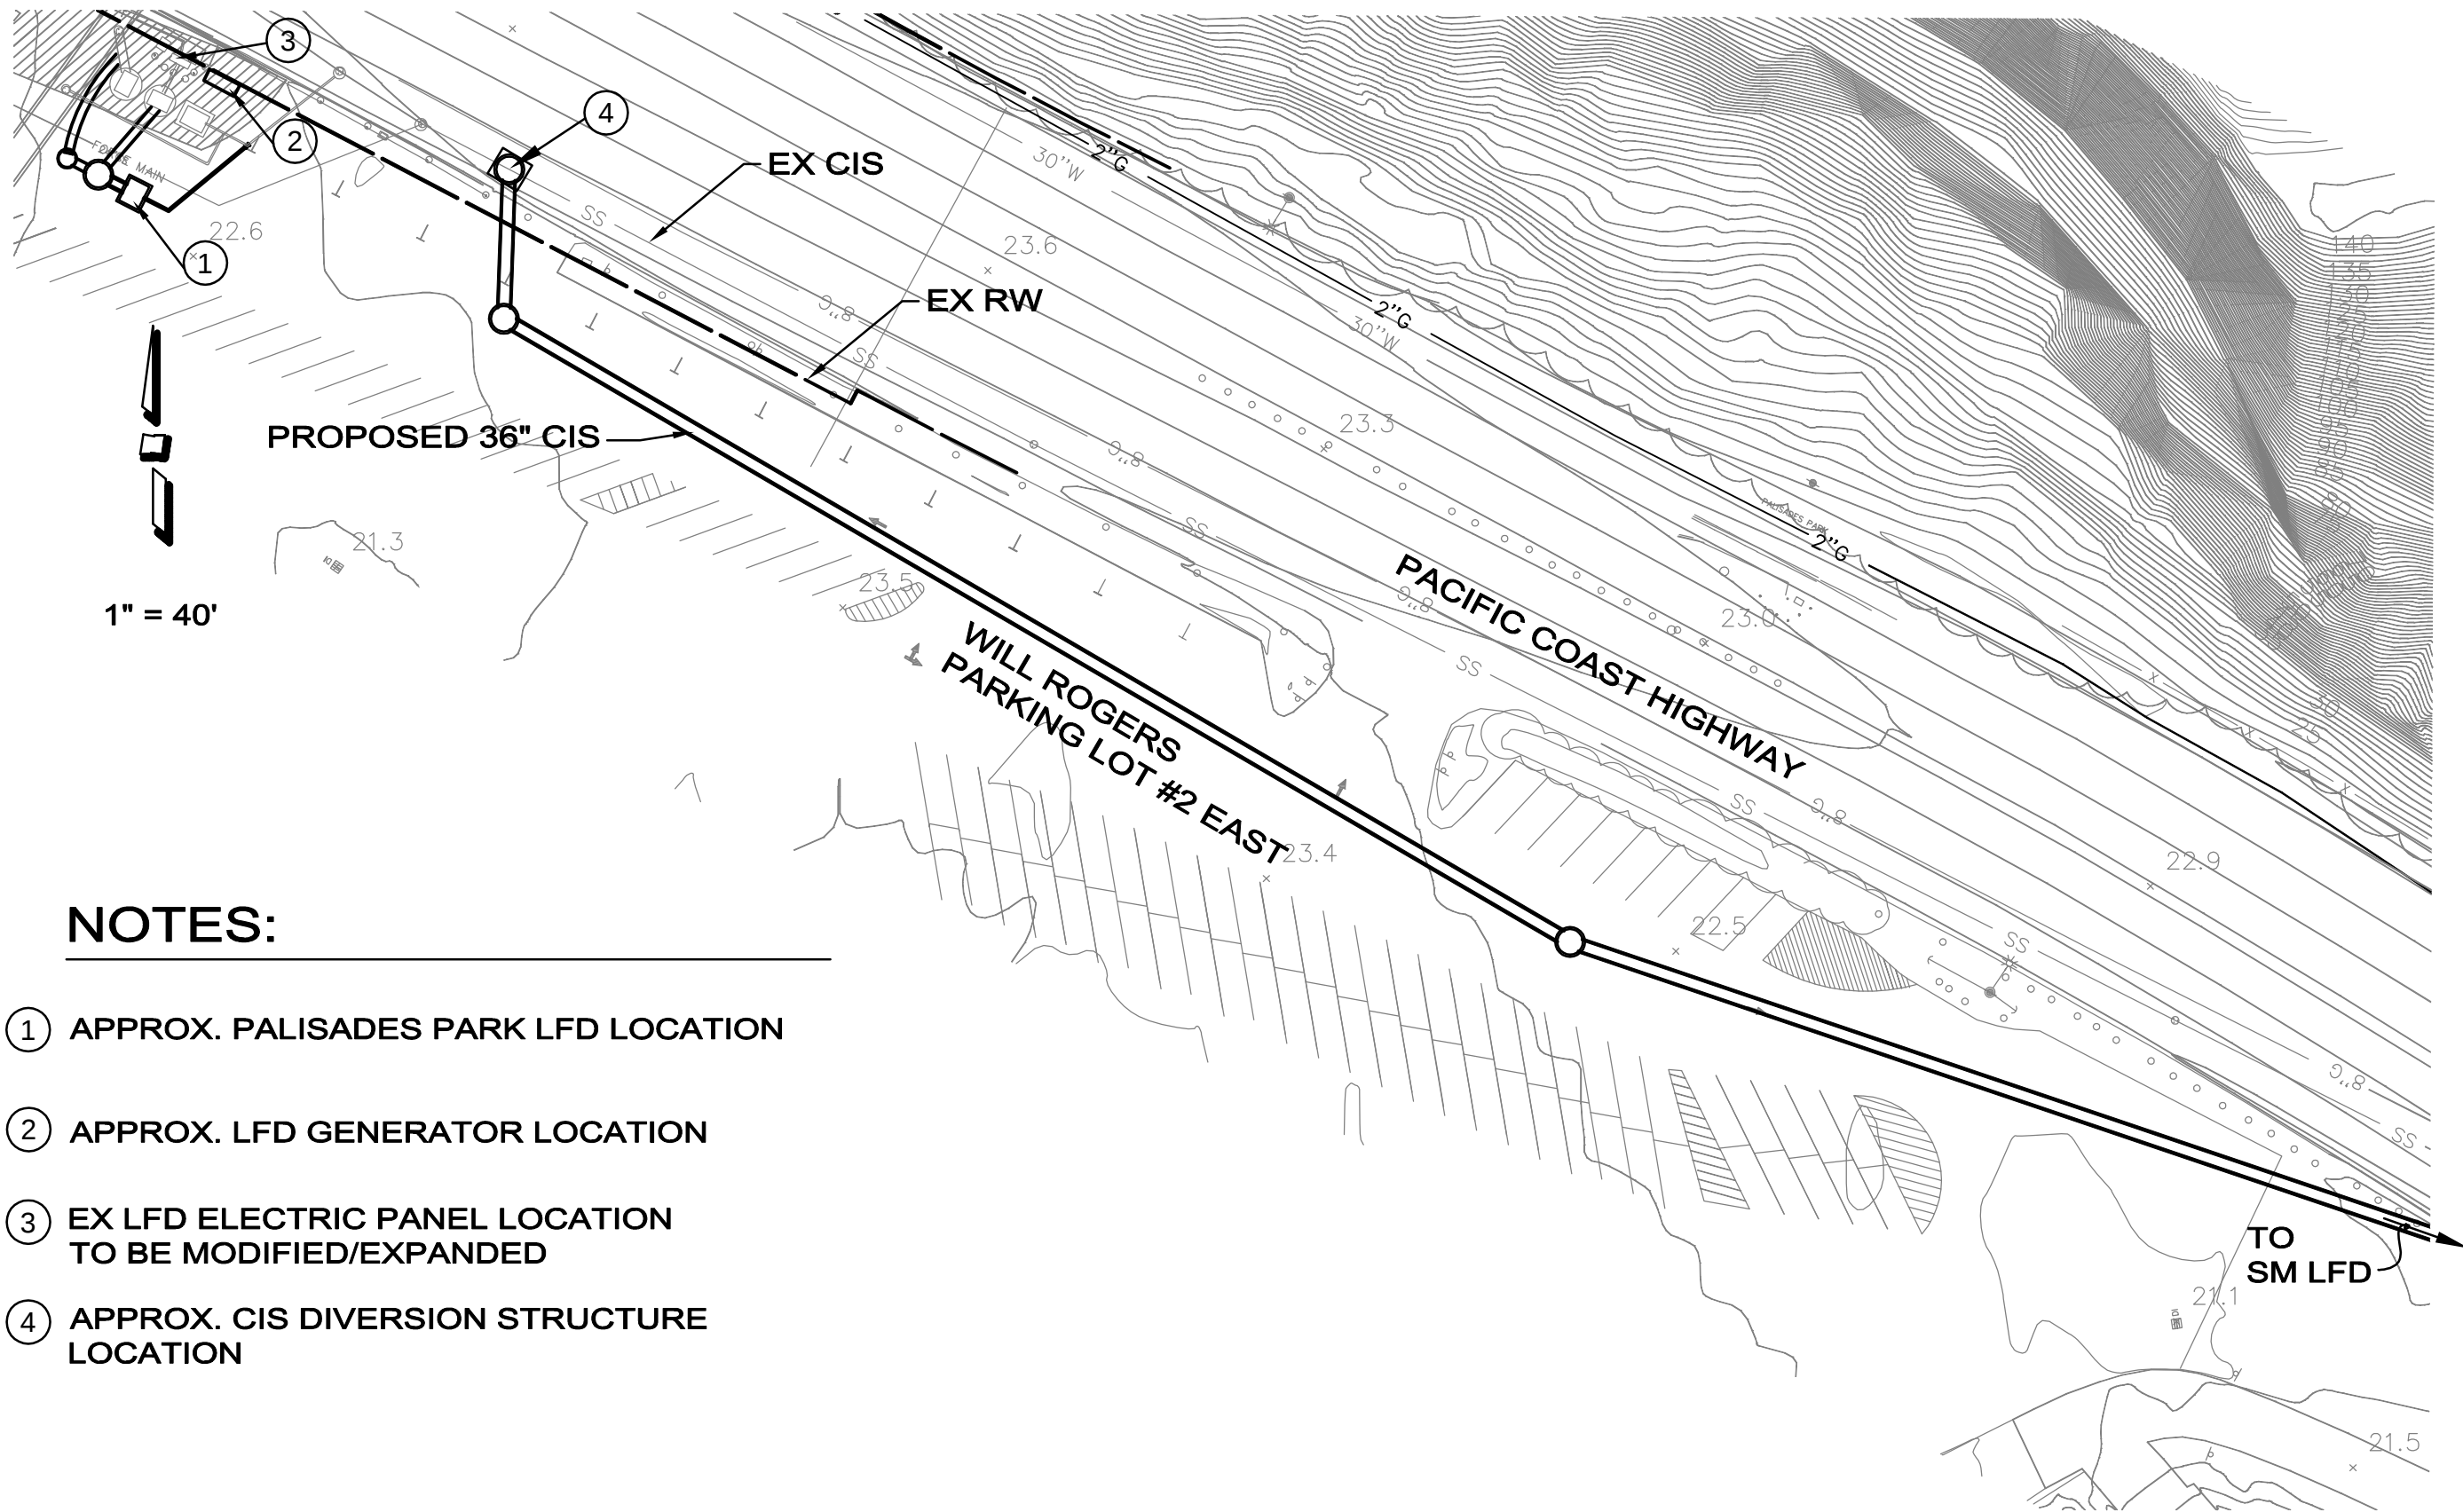


NOTES:

- ① APPROX. PALISADES PARK LFD LOCATION
- ② APPROX. LFD GENERATOR LOCATION
- ③ EX LFD ELECTRIC PANEL LOCATION TO BE MODIFIED/EXPANDED
- ④ APPROX. CIS DIVERSION STRUCTURE LOCATION

CITY OF LOS ANGELES
 DEPARTMENT OF PUBLIC WORKS
 BUREAU OF ENGINEERING

ENGINEERING SERVING THE PRESENT : DESIGNING THE FUTURE	
P S O M A S Information and Engineering Solutions 4455 Murphy Canyon Road, Suite 200 San Diego, CA 92123 (619) 576-9200 Fax (619) 565-1738	
SHEET TITLE: PALISADES PARK LFD + CIS RELIEF LINE	PROJECT: SANTA MONICA LOW FLOW DIVERSION UPGRADES
EXHIBIT B SEPT 7, 2007 2 OF 4	

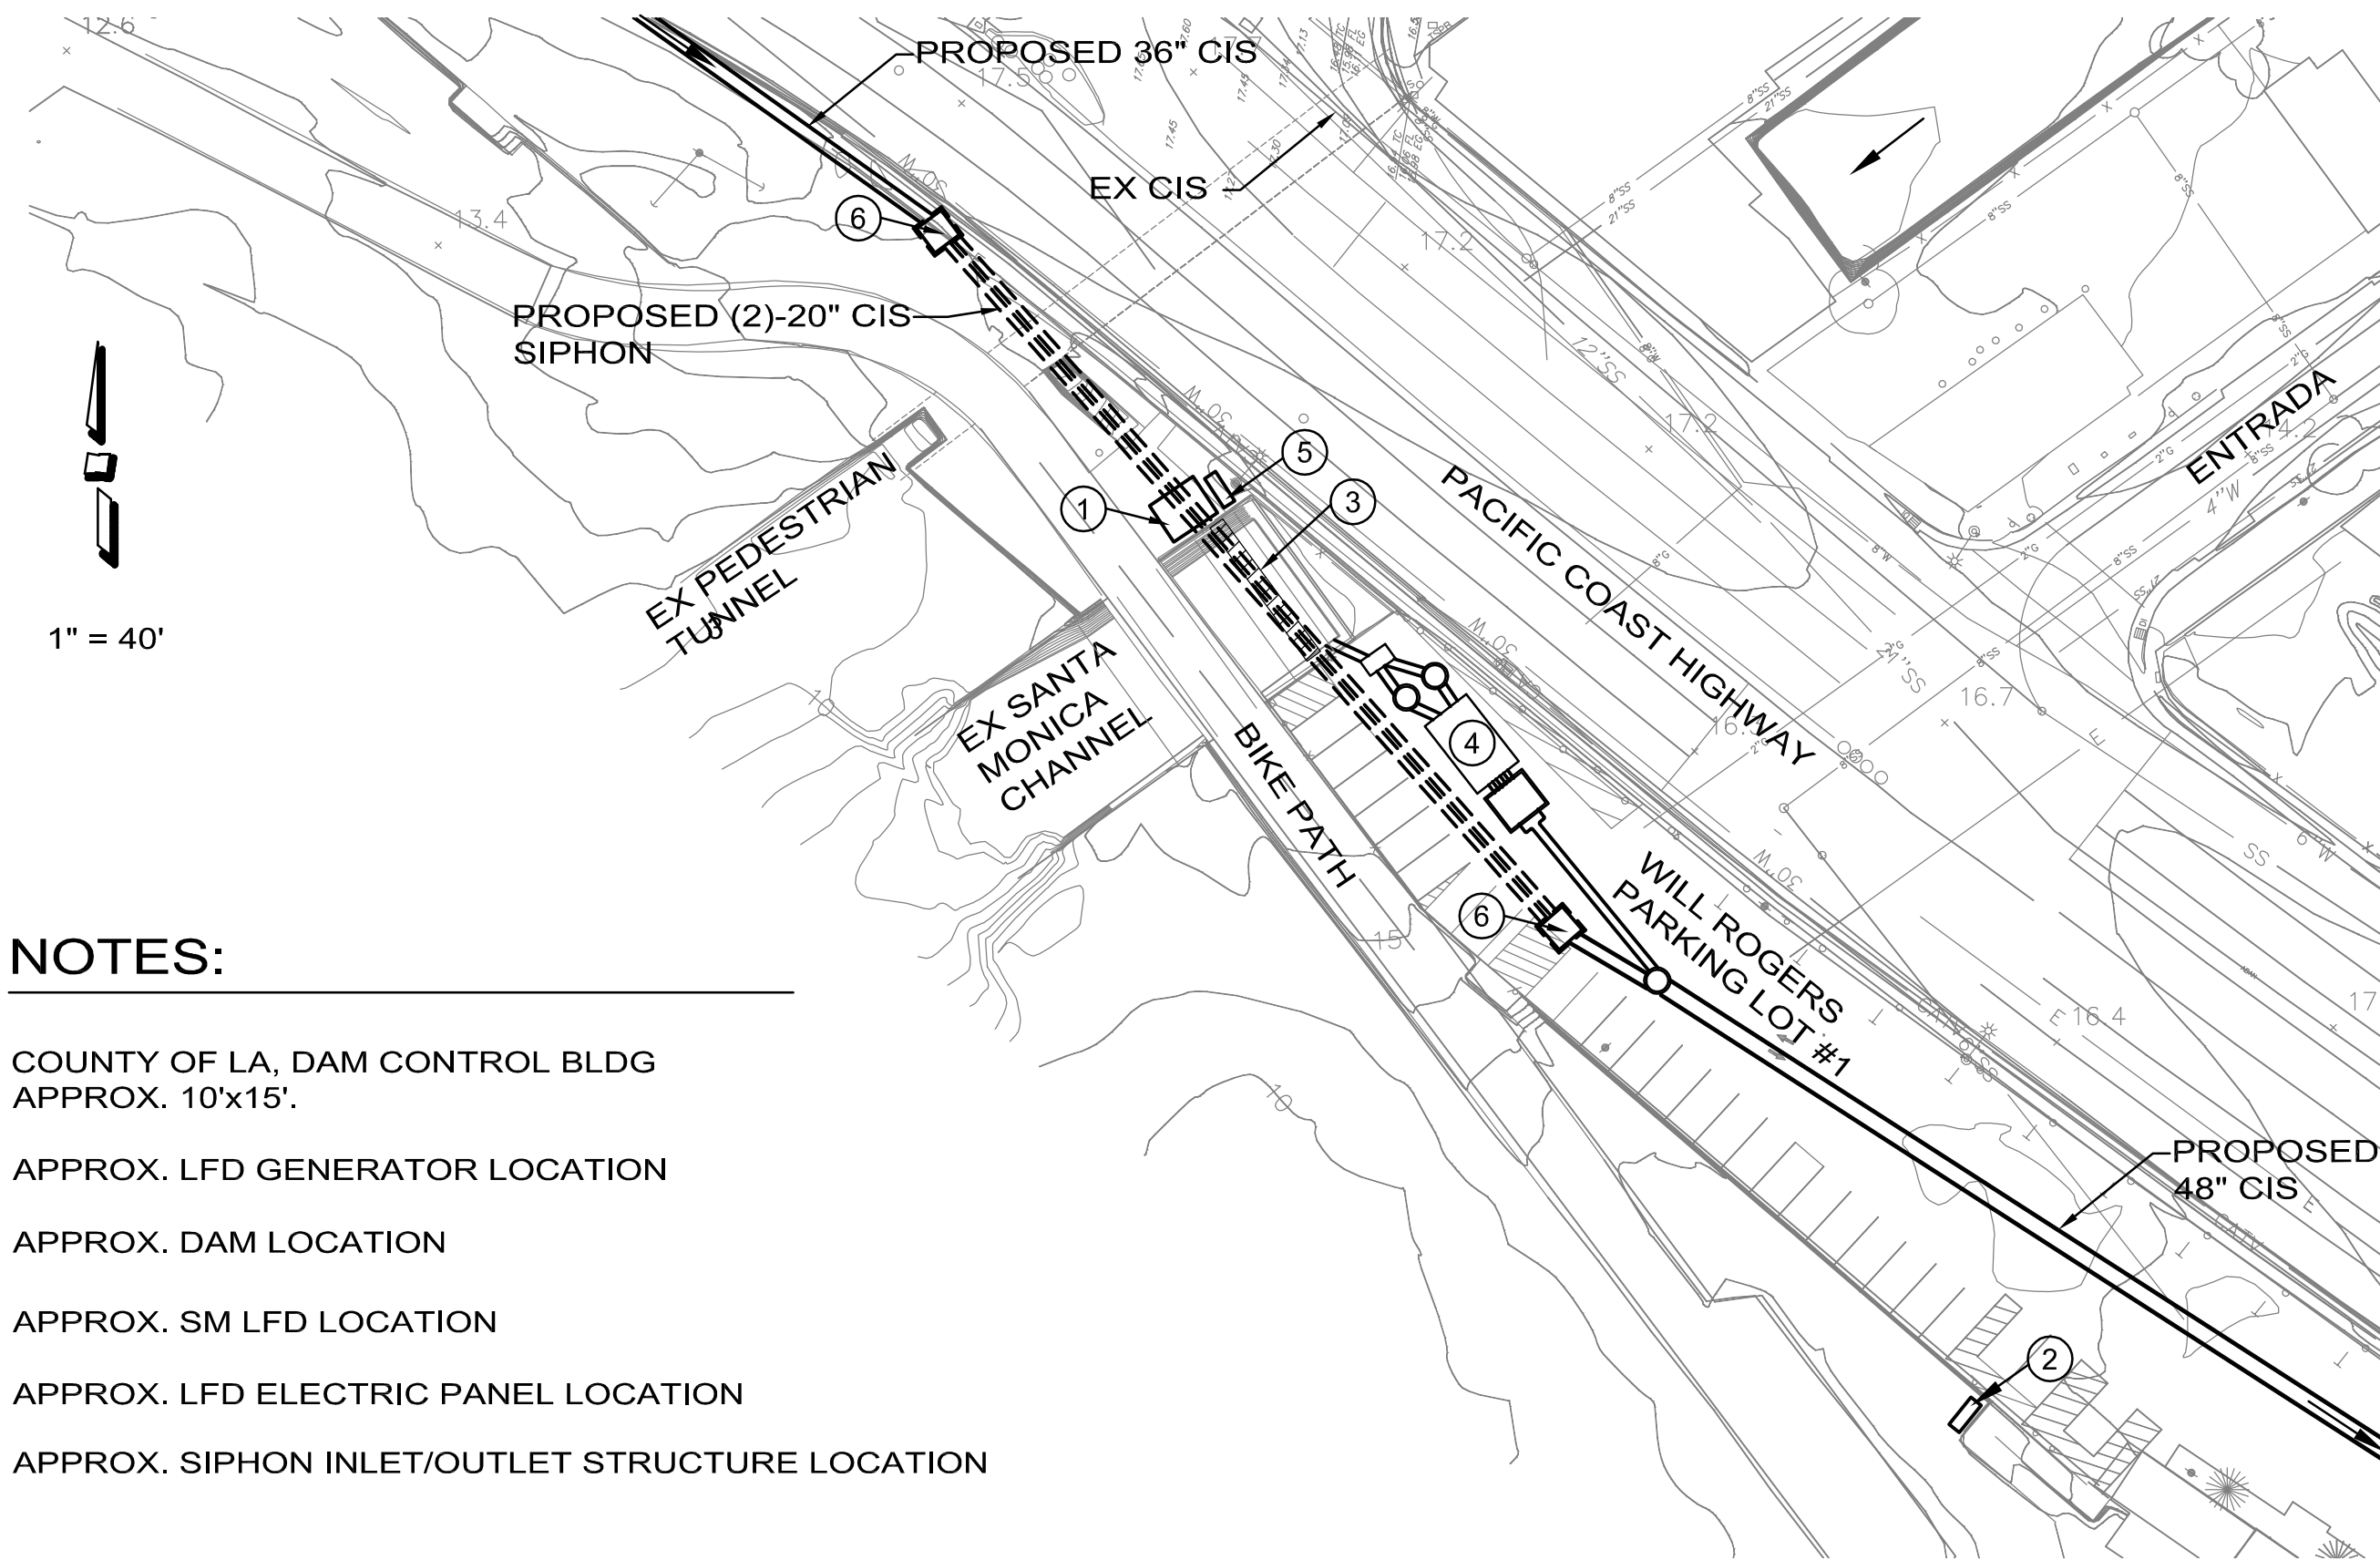

1" = 40'

NOTES:

- ① COUNTY OF LA, DAM CONTROL BLDG APPROX. 10'x15'.
- ② APPROX. LFD GENERATOR LOCATION
- ③ APPROX. DAM LOCATION
- ④ APPROX. SM LFD LOCATION
- ⑤ APPROX. LFD ELECTRIC PANEL LOCATION
- ⑥ APPROX. SIPHON INLET/OUTLET STRUCTURE LOCATION

LA DPW
ENGINEERING
 SERVING THE PRESENT :
 DESIGNING THE FUTURE

P S O M A S
 Information and Engineering Solutions
 4455 Murphy Canyon Road, Suite 200
 San Diego, CA 92123
 (619) 576-9200 Fax (619) 565-1738

SANTA MONICA LFD + CIS RELIEF LINE
 PROJECT: SANTA MONICA
 LOW FLOW DIVERSION UPGRADES

EXHIBIT C
 SEPT 7, 2007
 3 OF 4

FROM
SM LFD

PACIFIC COAST HIGHWAY

PROPOSED
48" CIS

WILL ROGERS
PARKING LOT #1

EX PEDESTRIAN
TUNNEL

EX CIS

TO
EX 60" CIS



1" = 40'

BUREAU OF ENGINEERING

DEPARTMENT OF PUBLIC WORKS

CITY OF LOS ANGELES

LA DPW
ENGINEERING
SERVING THE PRESENT :
DESIGNING THE FUTURE

P S O M A S
Information and Engineering Solutions
4455 Murphy Canyon Road, Suite 200
San Diego, CA 92123
(619) 576-9200 Fax (619) 565-1738

SHEET TITLE:
CIS RELIEF LINE
WILL ROGERS PARKING LOT 1

PROJECT:
SANTA MONICA
LOW FLOW DIVERSION UPGRADES

EXHIBIT D
SEPT 7, 2007
4 OF 4