


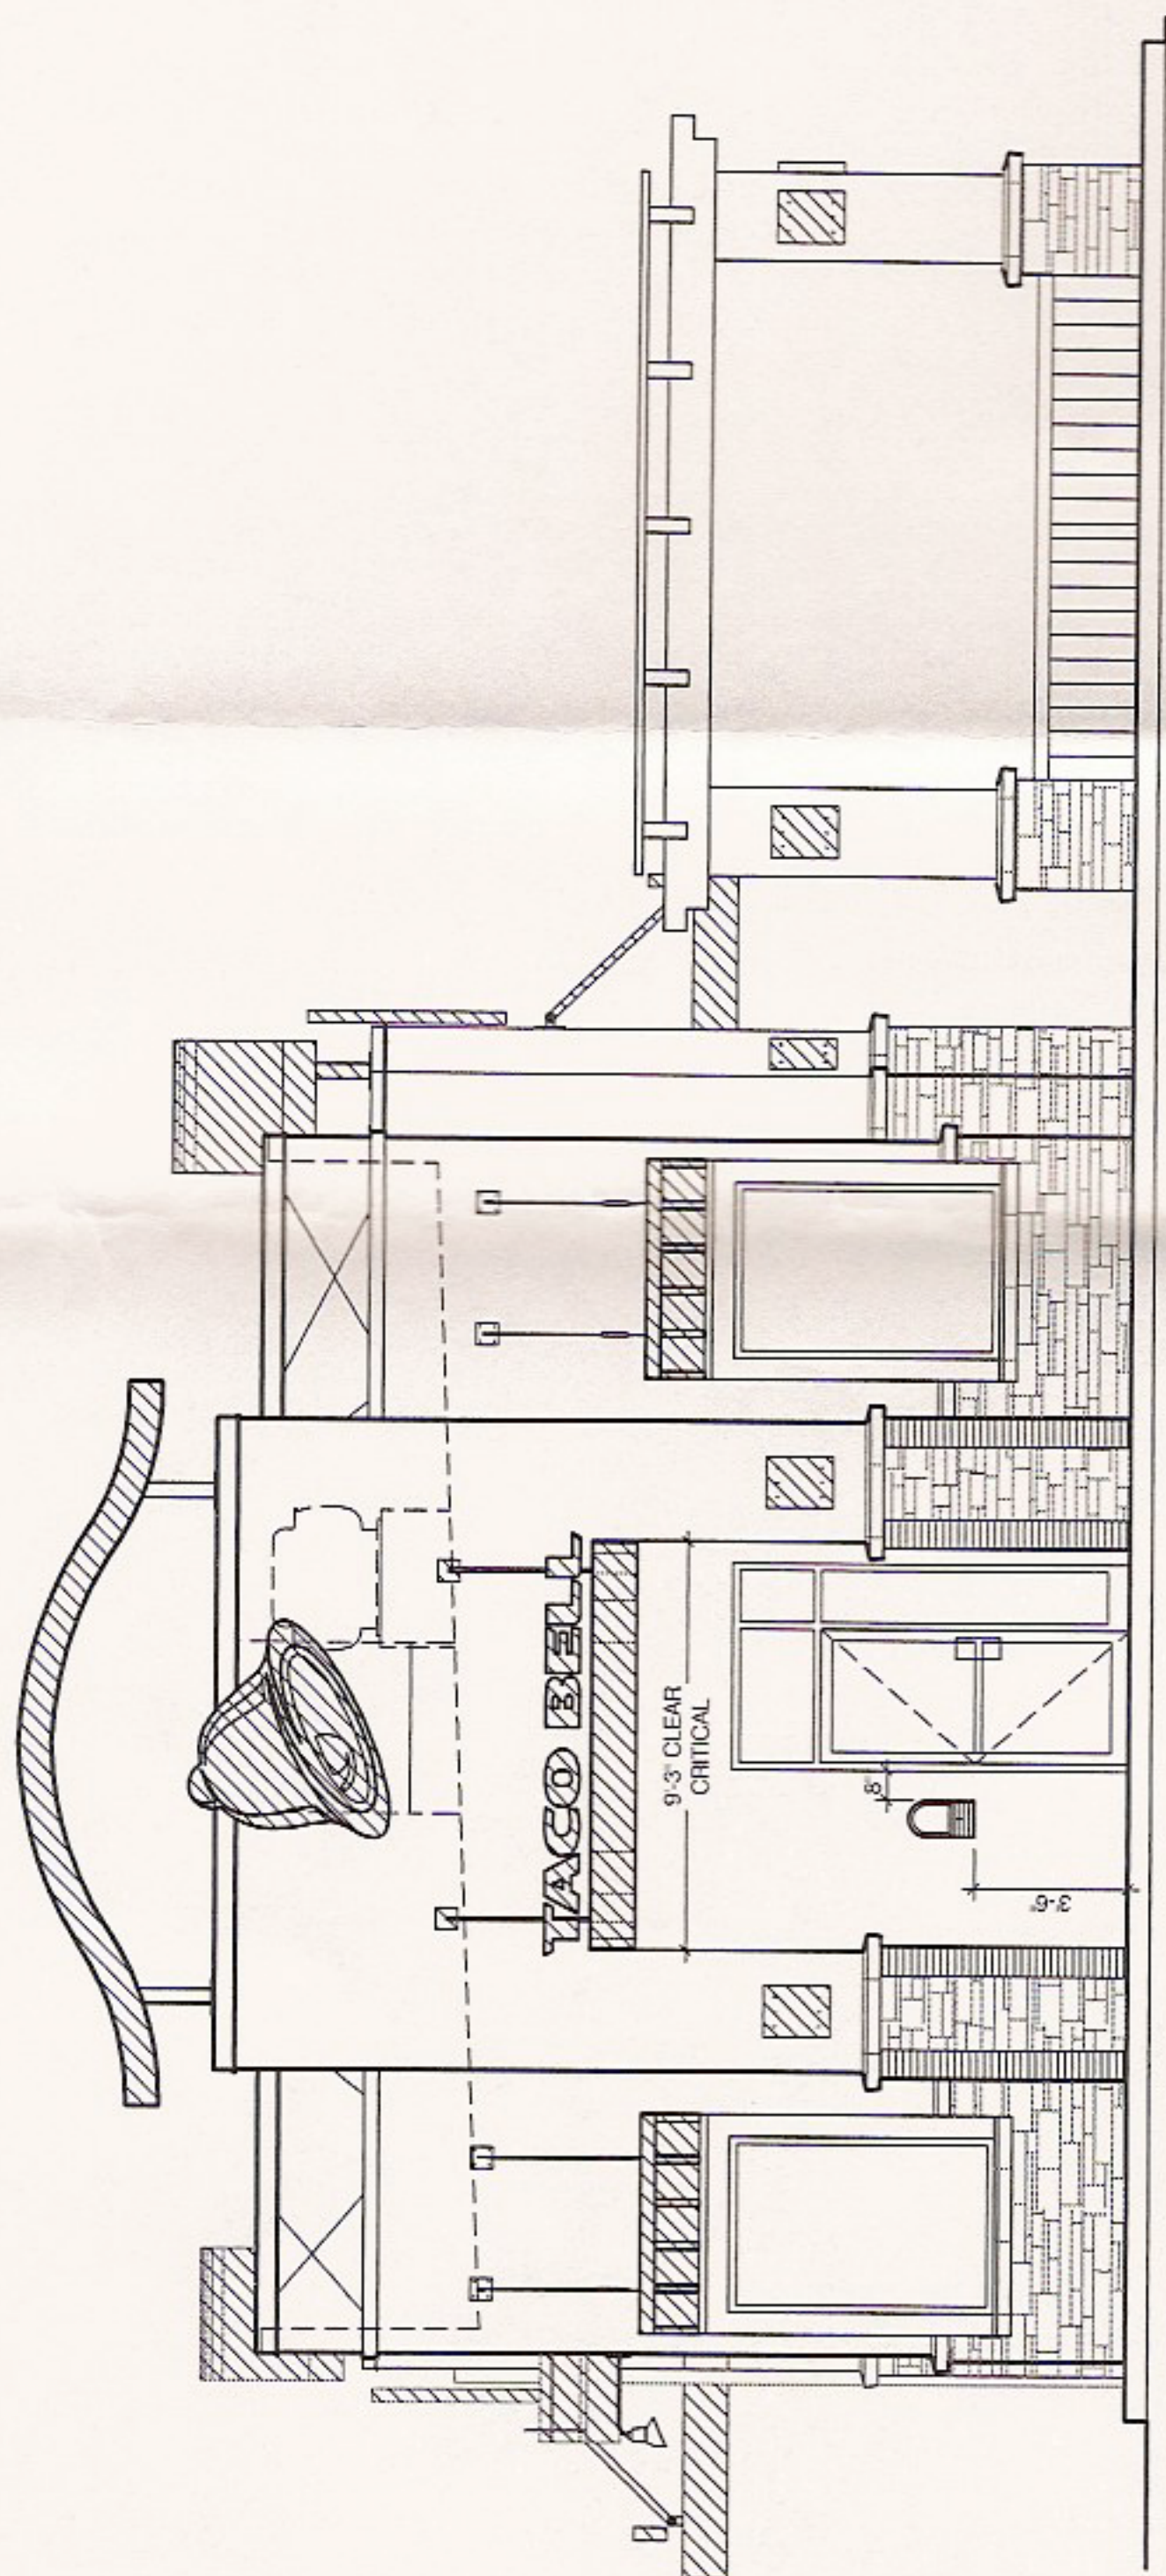

NORTH ELEVATION
1/4" = 1'-0"