


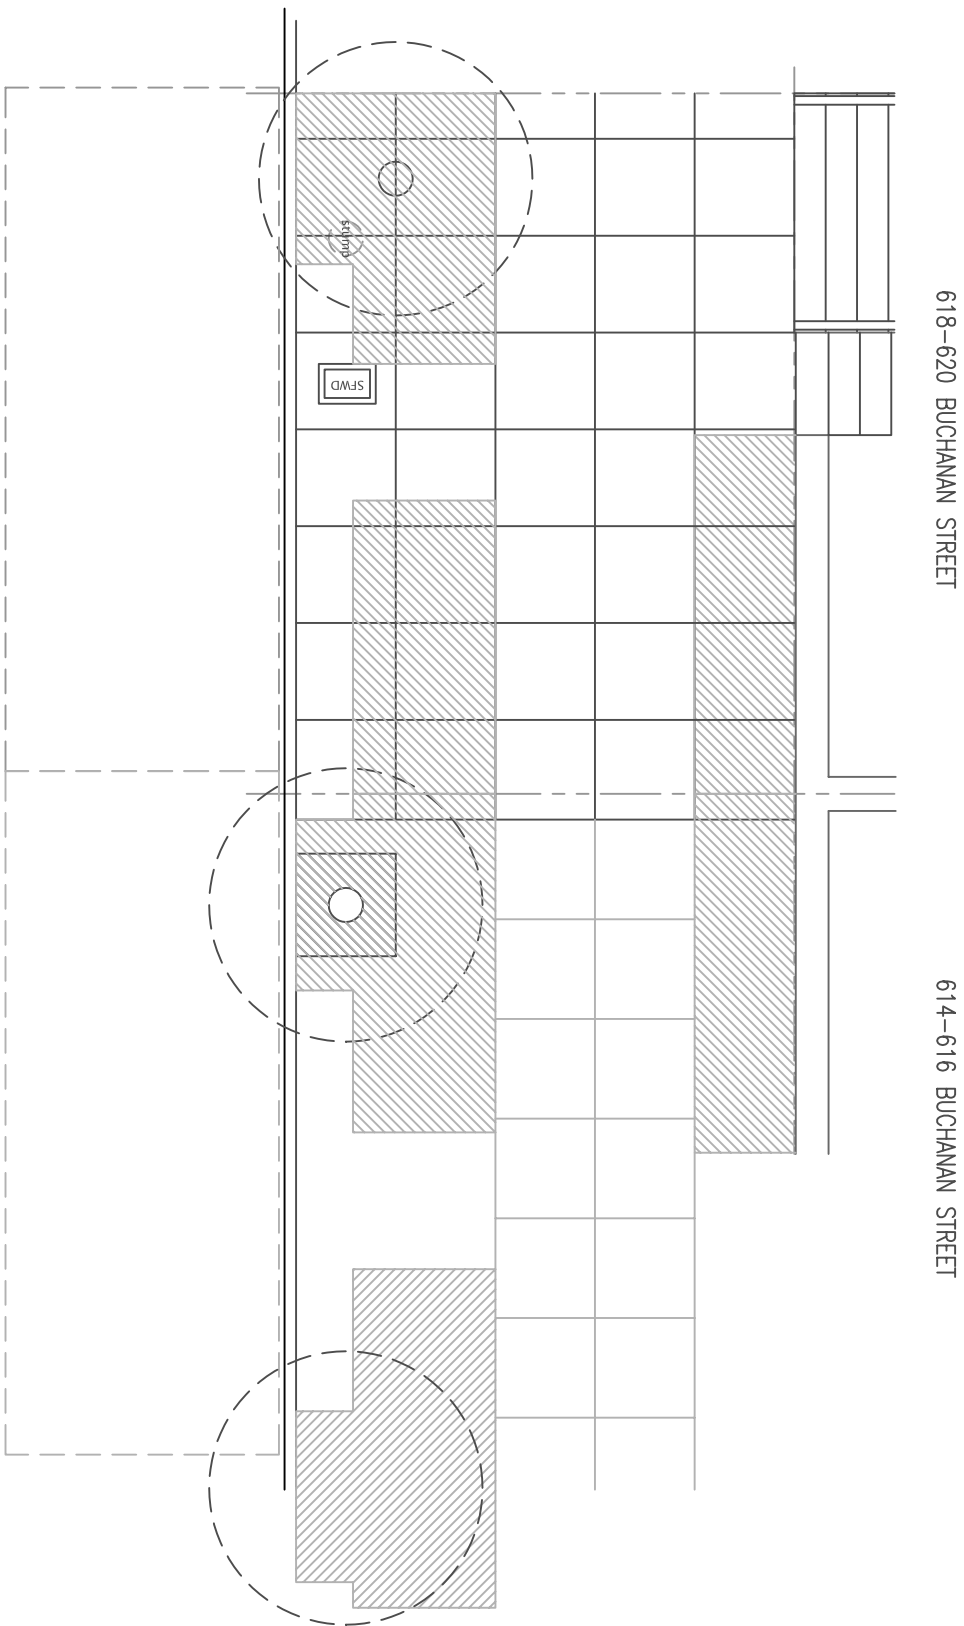

618-620 BUCHANAN STREET

614-616 BUCHANAN STREET

NOT TO SCALE



PROPOSED SIDEWALK LANDSCAPING PLAN

02.05.2007

ISSUE:	BY:	DATE:
FOR PERMIT	JM	02.09.2007

620 Buchanan Street
San Francisco, CA
Sidewalk Landscaping Permit

CLIENT:
Lisa Wist
620 Buchanan Street
San Francisco, CA 94102
lwist@wist.org - 415 513 5441

DESIGN:
Jane Martin
Shift Design Studio
112 Haight Street, San Francisco, CA 94102
415.238.2405 - janemartin@shiftdesignstudio.com

SHIFT
Shift Design Studio
San Francisco, CA

A1.2

P22