




EXISTING

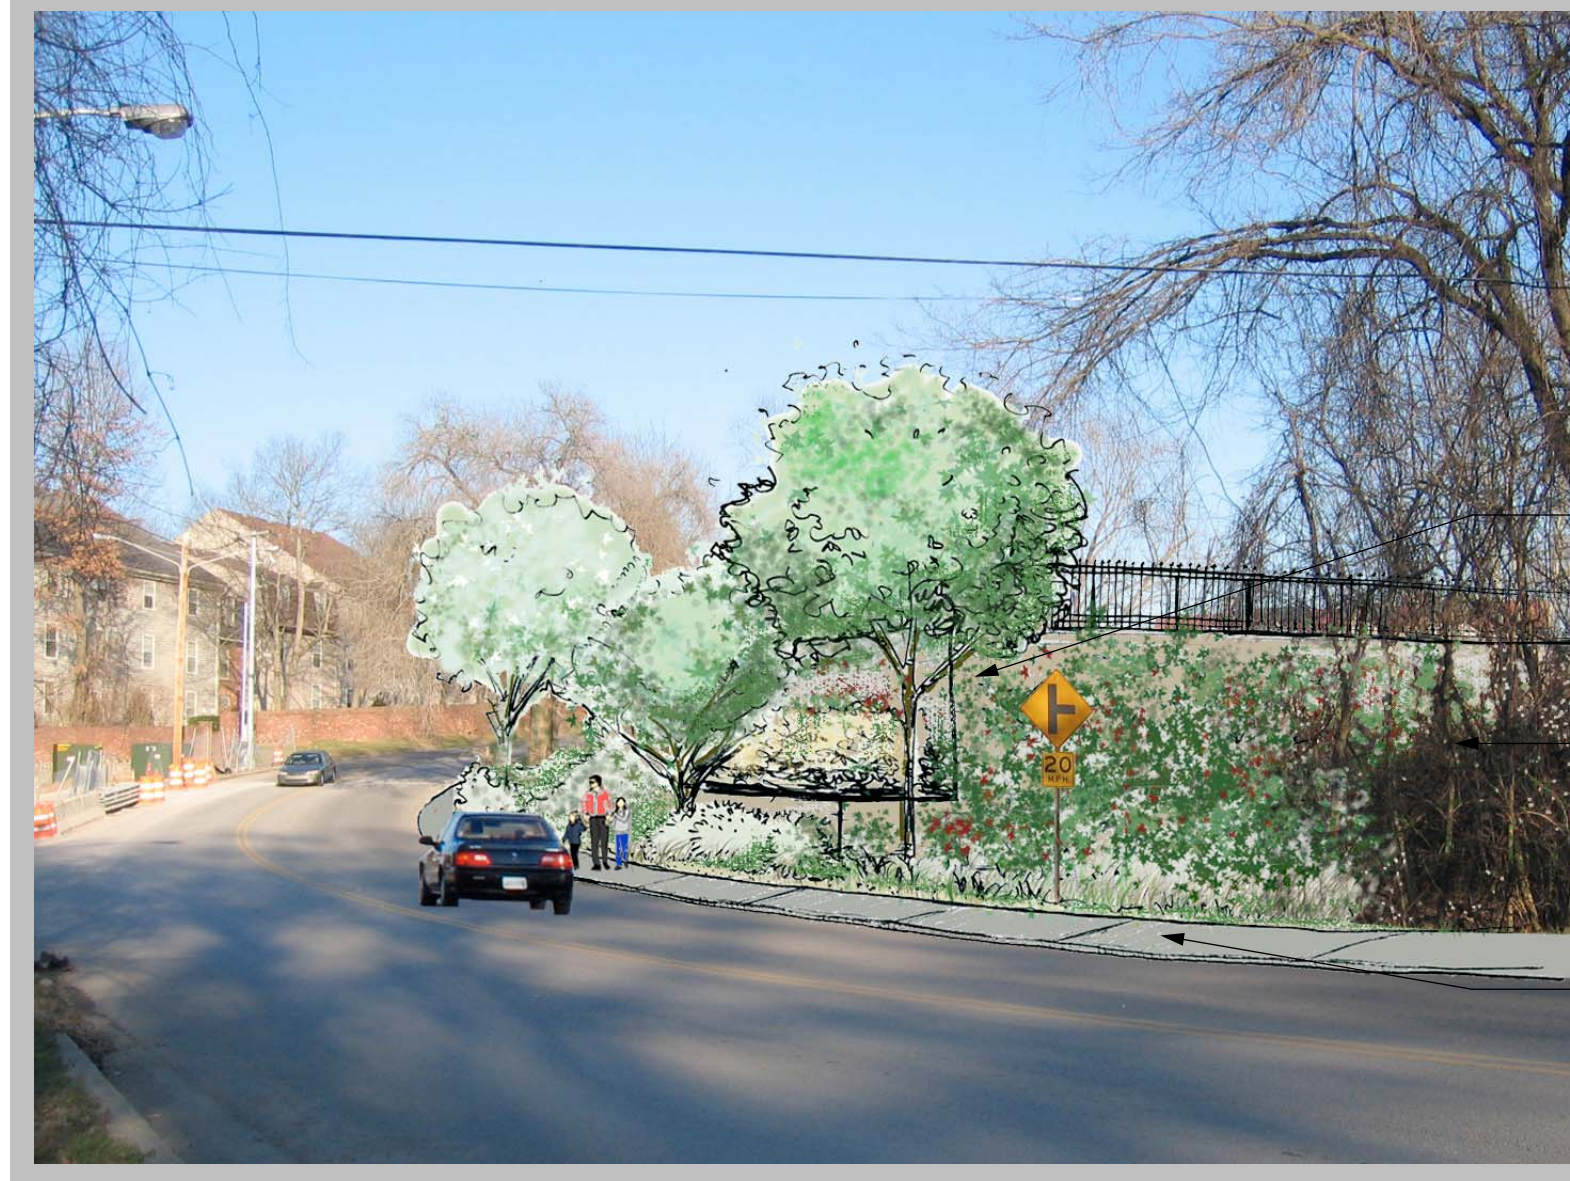

PROPOSED

- RETAINING WALL, WITH 5' MIN. VEGETATED SETBACK ALONG RIDGEFIELD
- EXISTING VEGETATION ALONG CREEK TO REMAIN
- 9' MIN. FUTURE SIDEWALK RESERVATION FROM BACK OF CURB (PER METRO MAJOR STREET PLAN AND PEDESTRIAN GUIDELINES)

A VIEW LOOKING EAST ALONG RIDGEFIELD DRIVE




EXISTING



PROPOSED

- PRACTICE FIELD
- RETAINING WALL, WITH 5' MIN. VEGETATED SETBACK ALONG RIDGEFIELD
- 9' MIN. FUTURE SIDEWALK RESERVATION FROM BACK OF CURB (PER METRO MAJOR STREET PLAN AND PEDESTRIAN GUIDELINES)

B VIEW LOOKING WEST ALONG RIDGEFIELD DRIVE

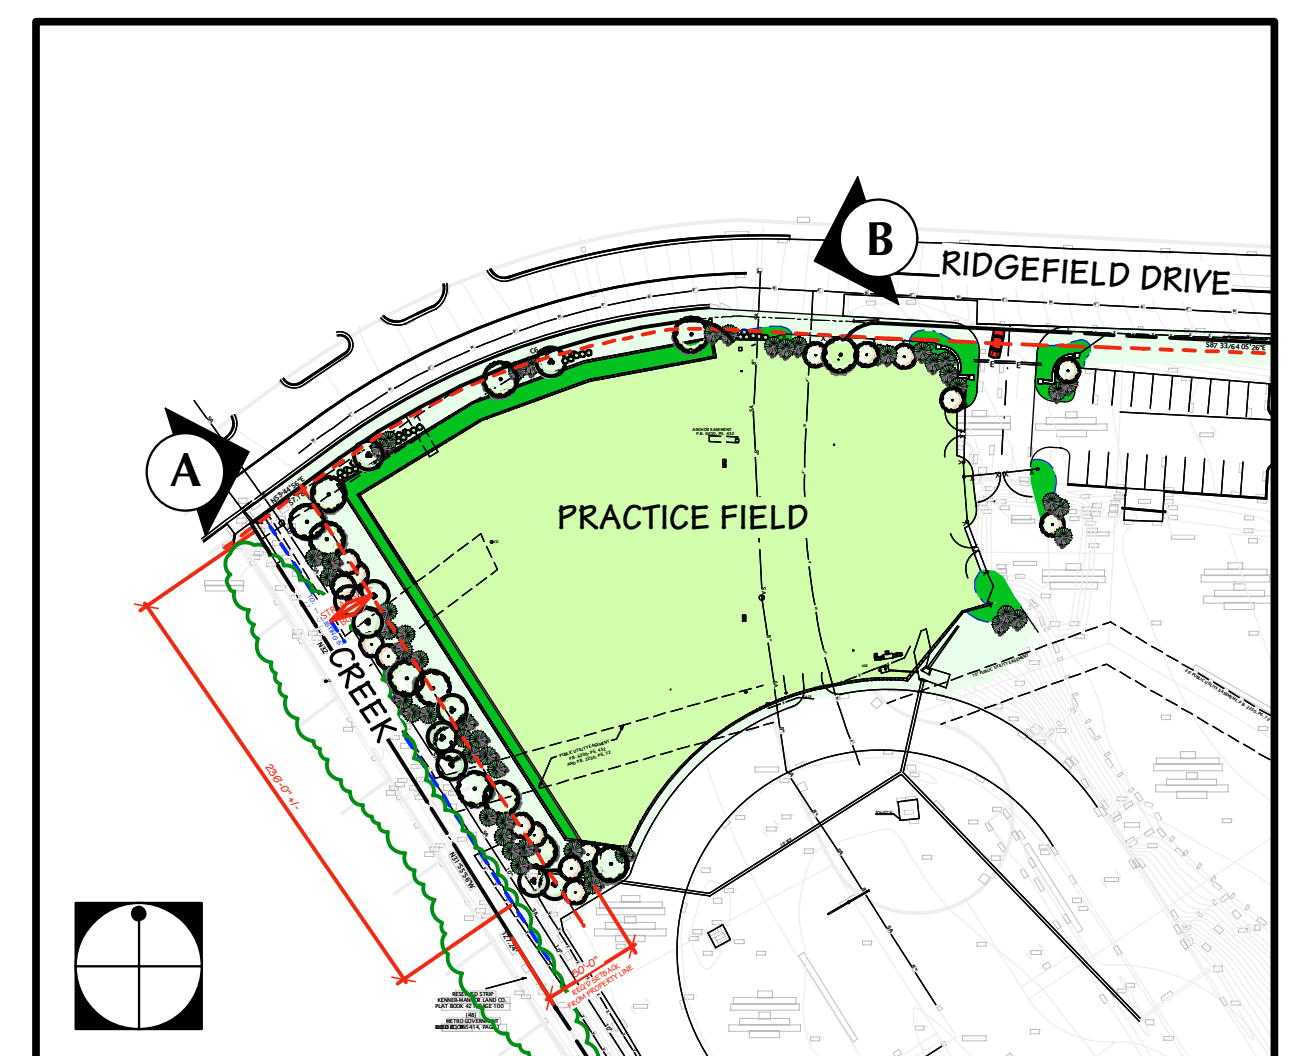

KEY MAP