

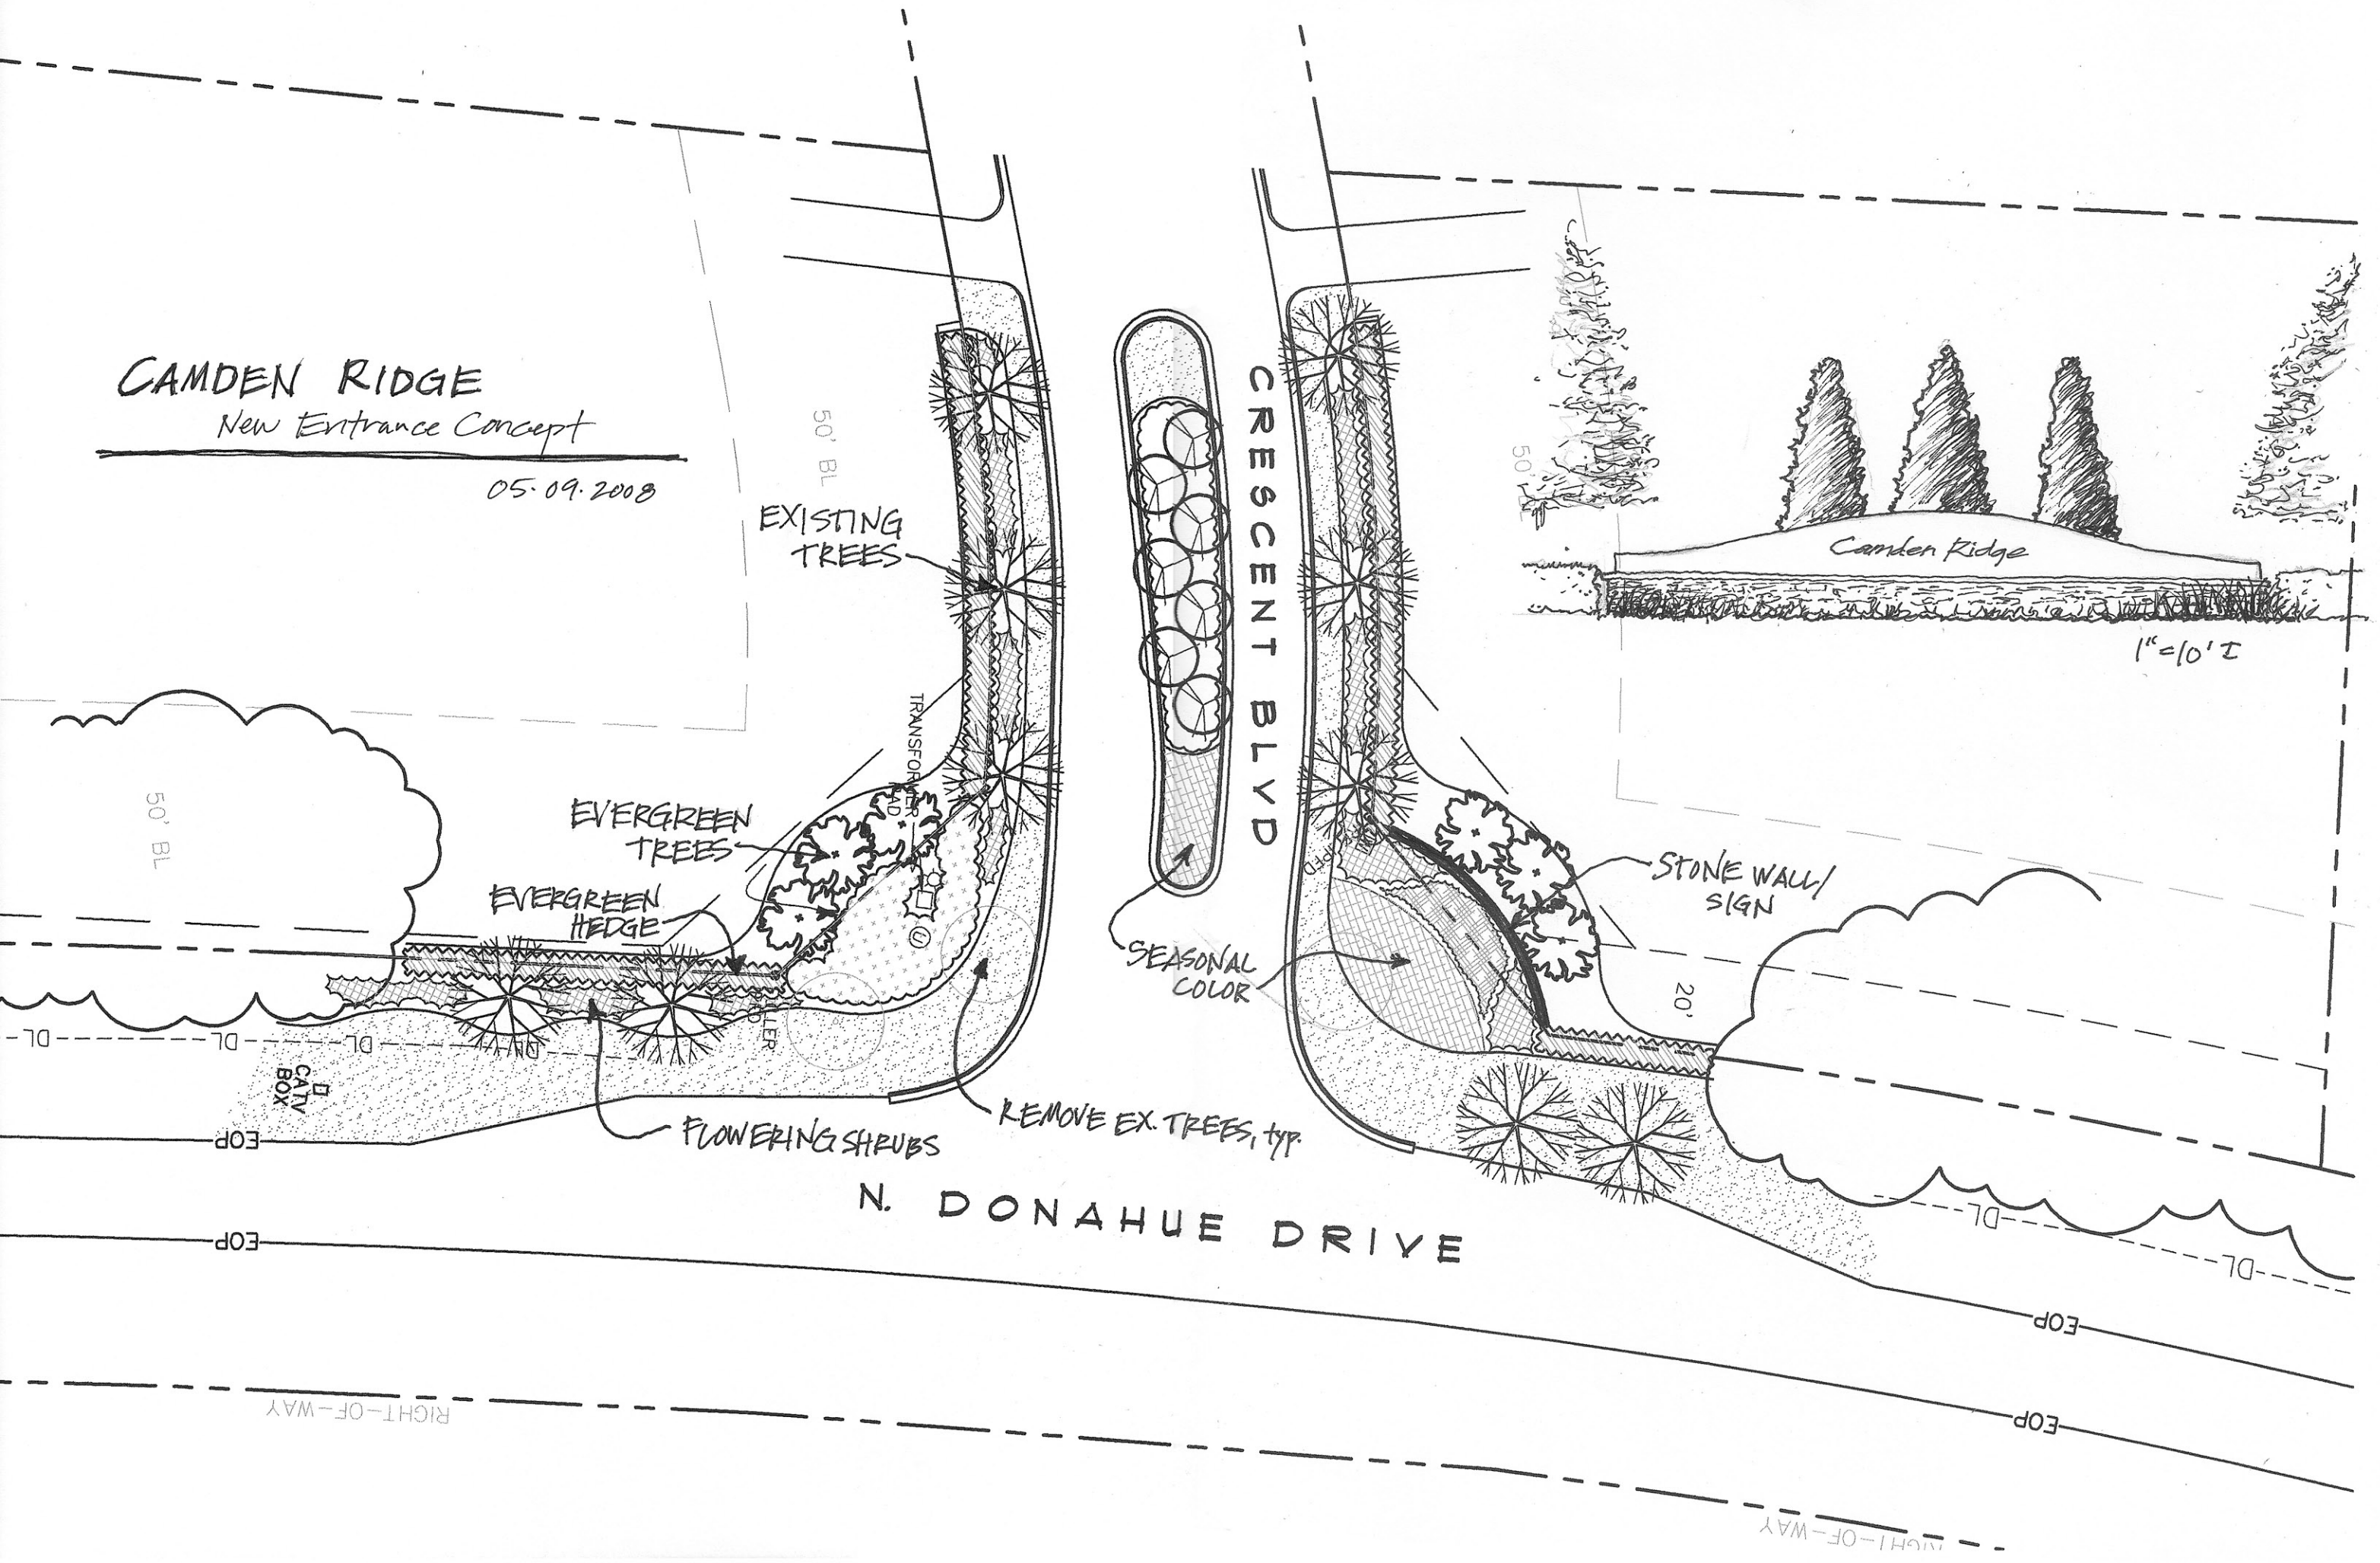


CAMDEN RIDGE


New Entrance Concept

05.09.2008



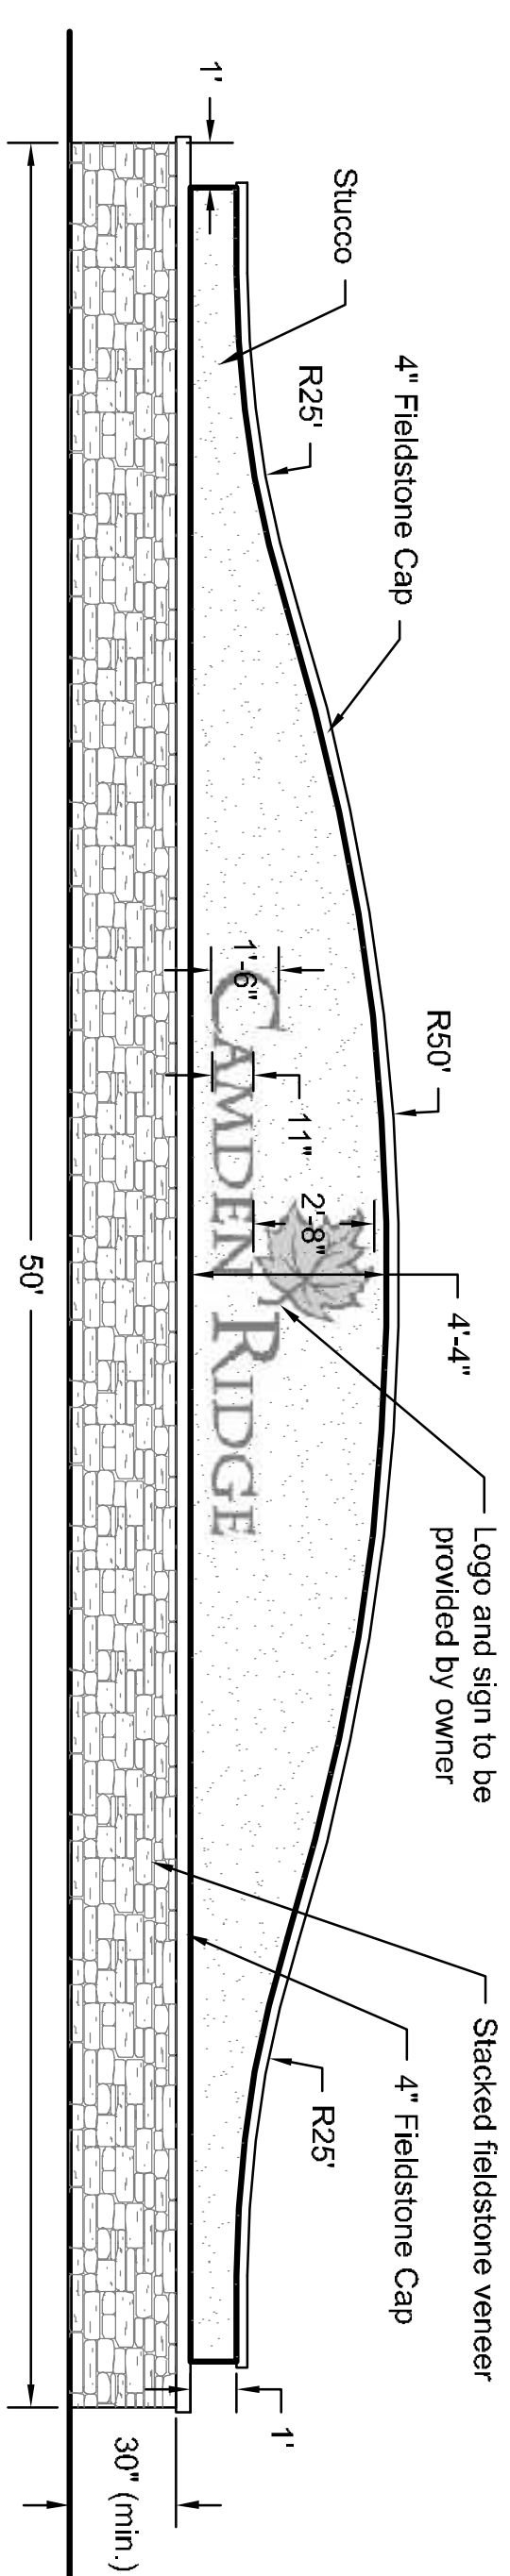


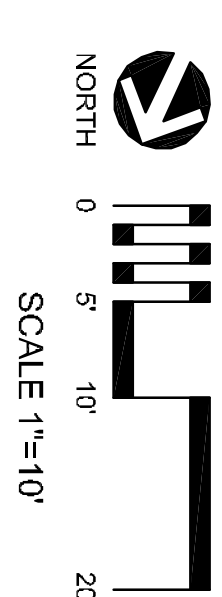

SIGN ELEVATION
SCALE: 1/4" = 1' - 0"

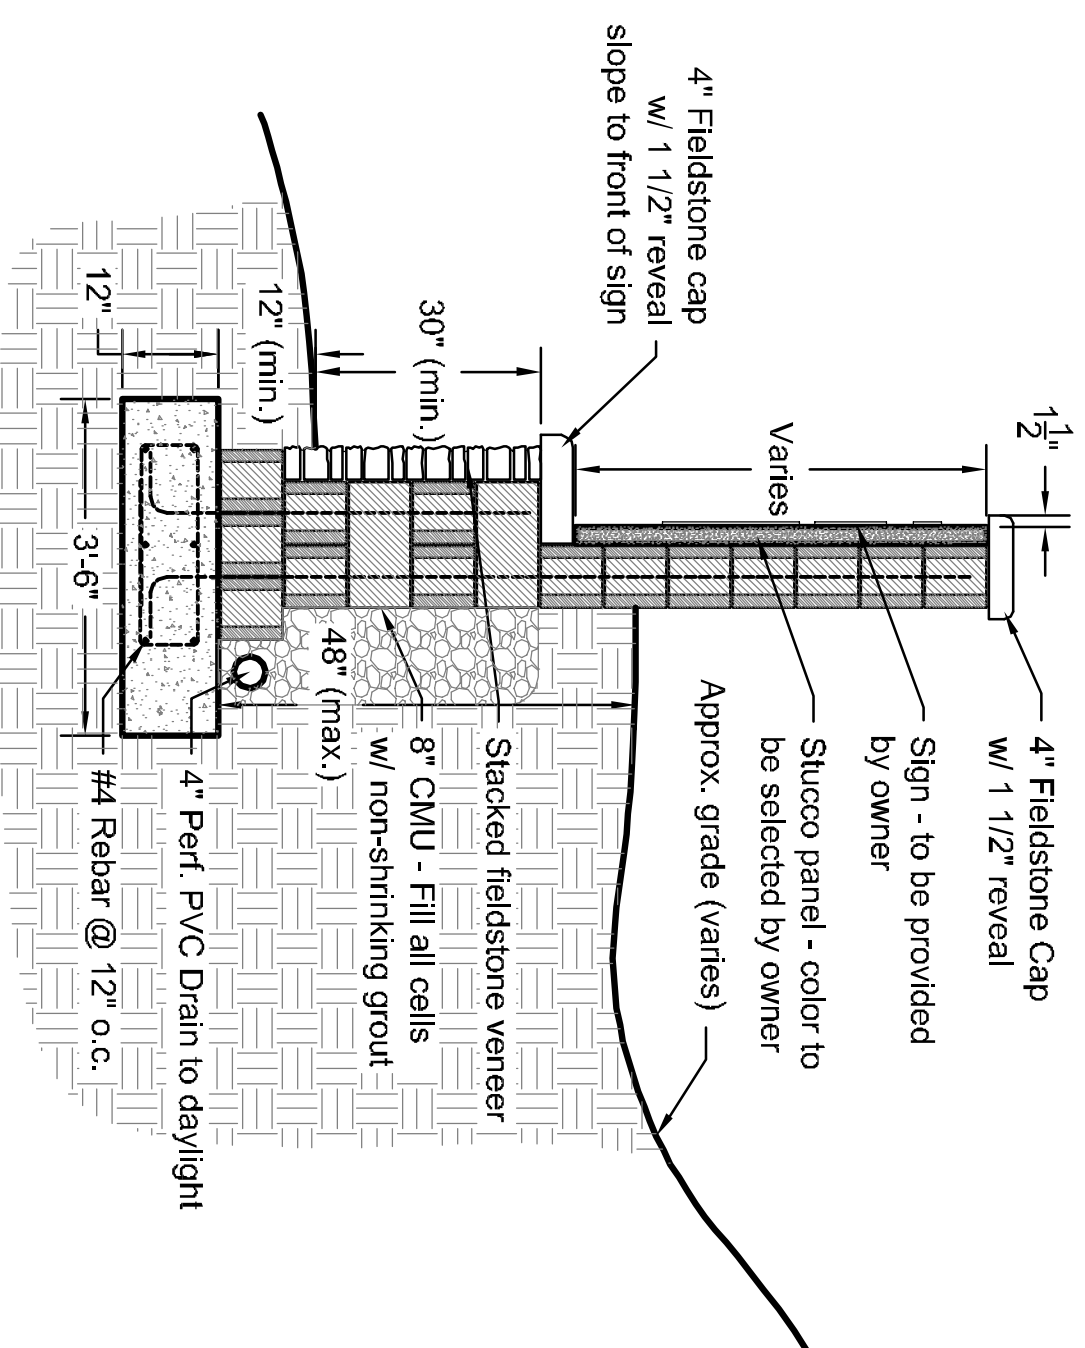

B **SIGN SECTION**
L2 SCALE: 1/2" = 1' - 0"

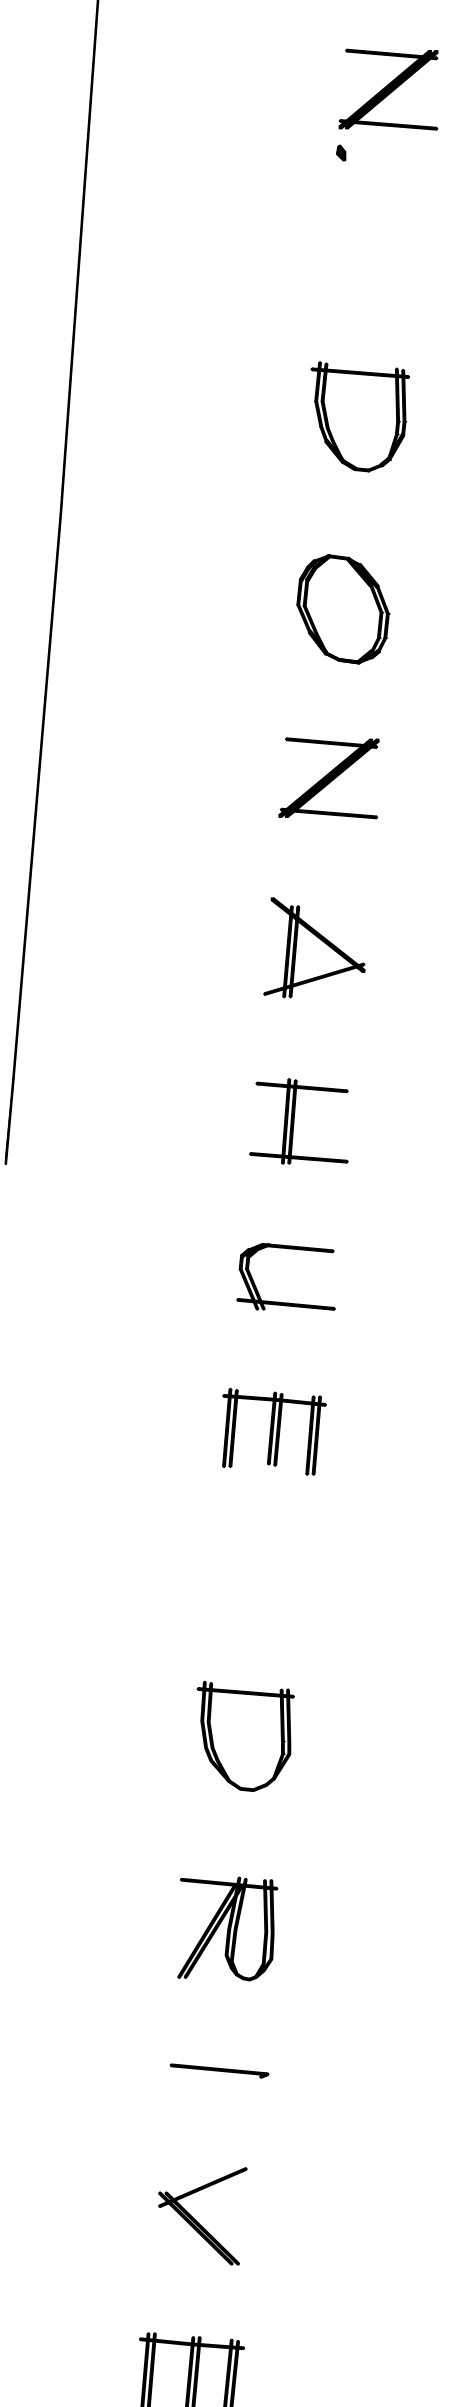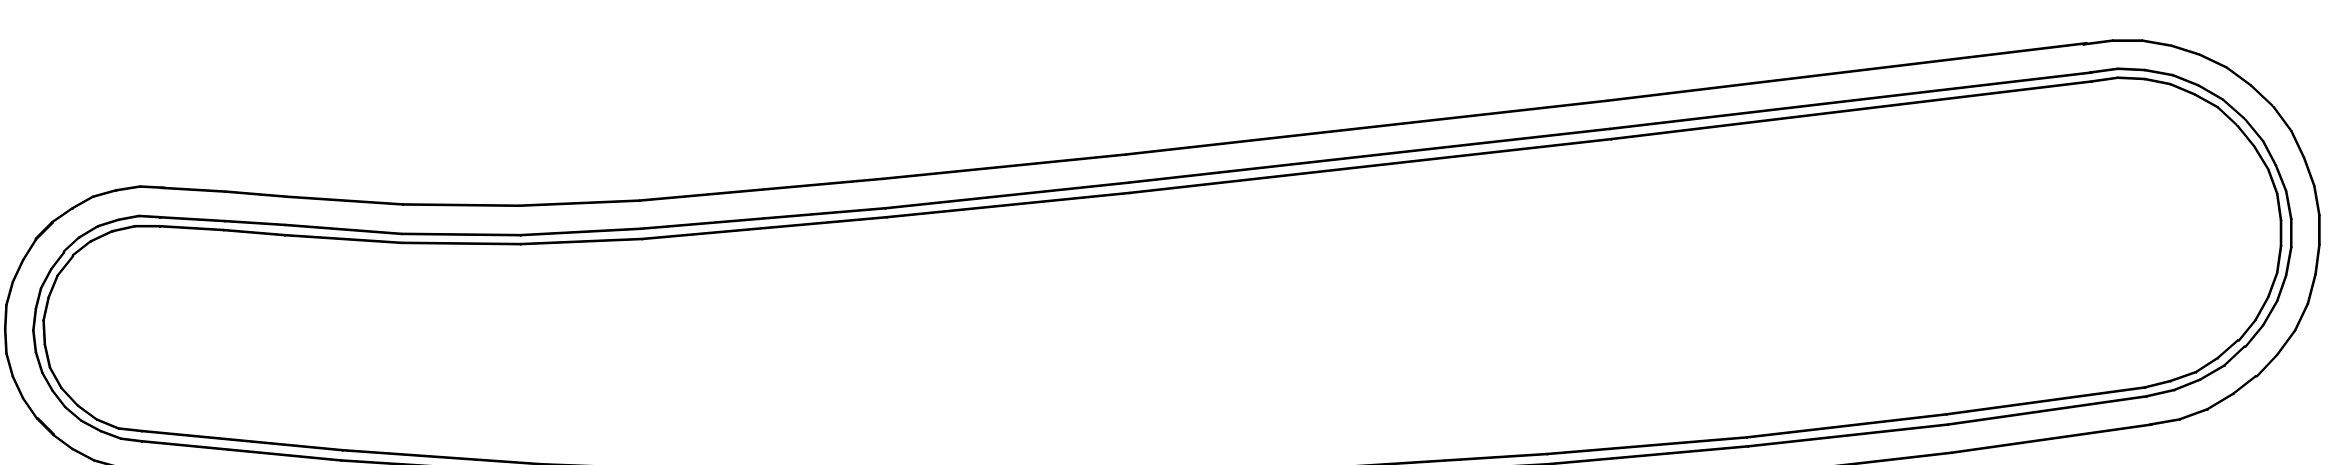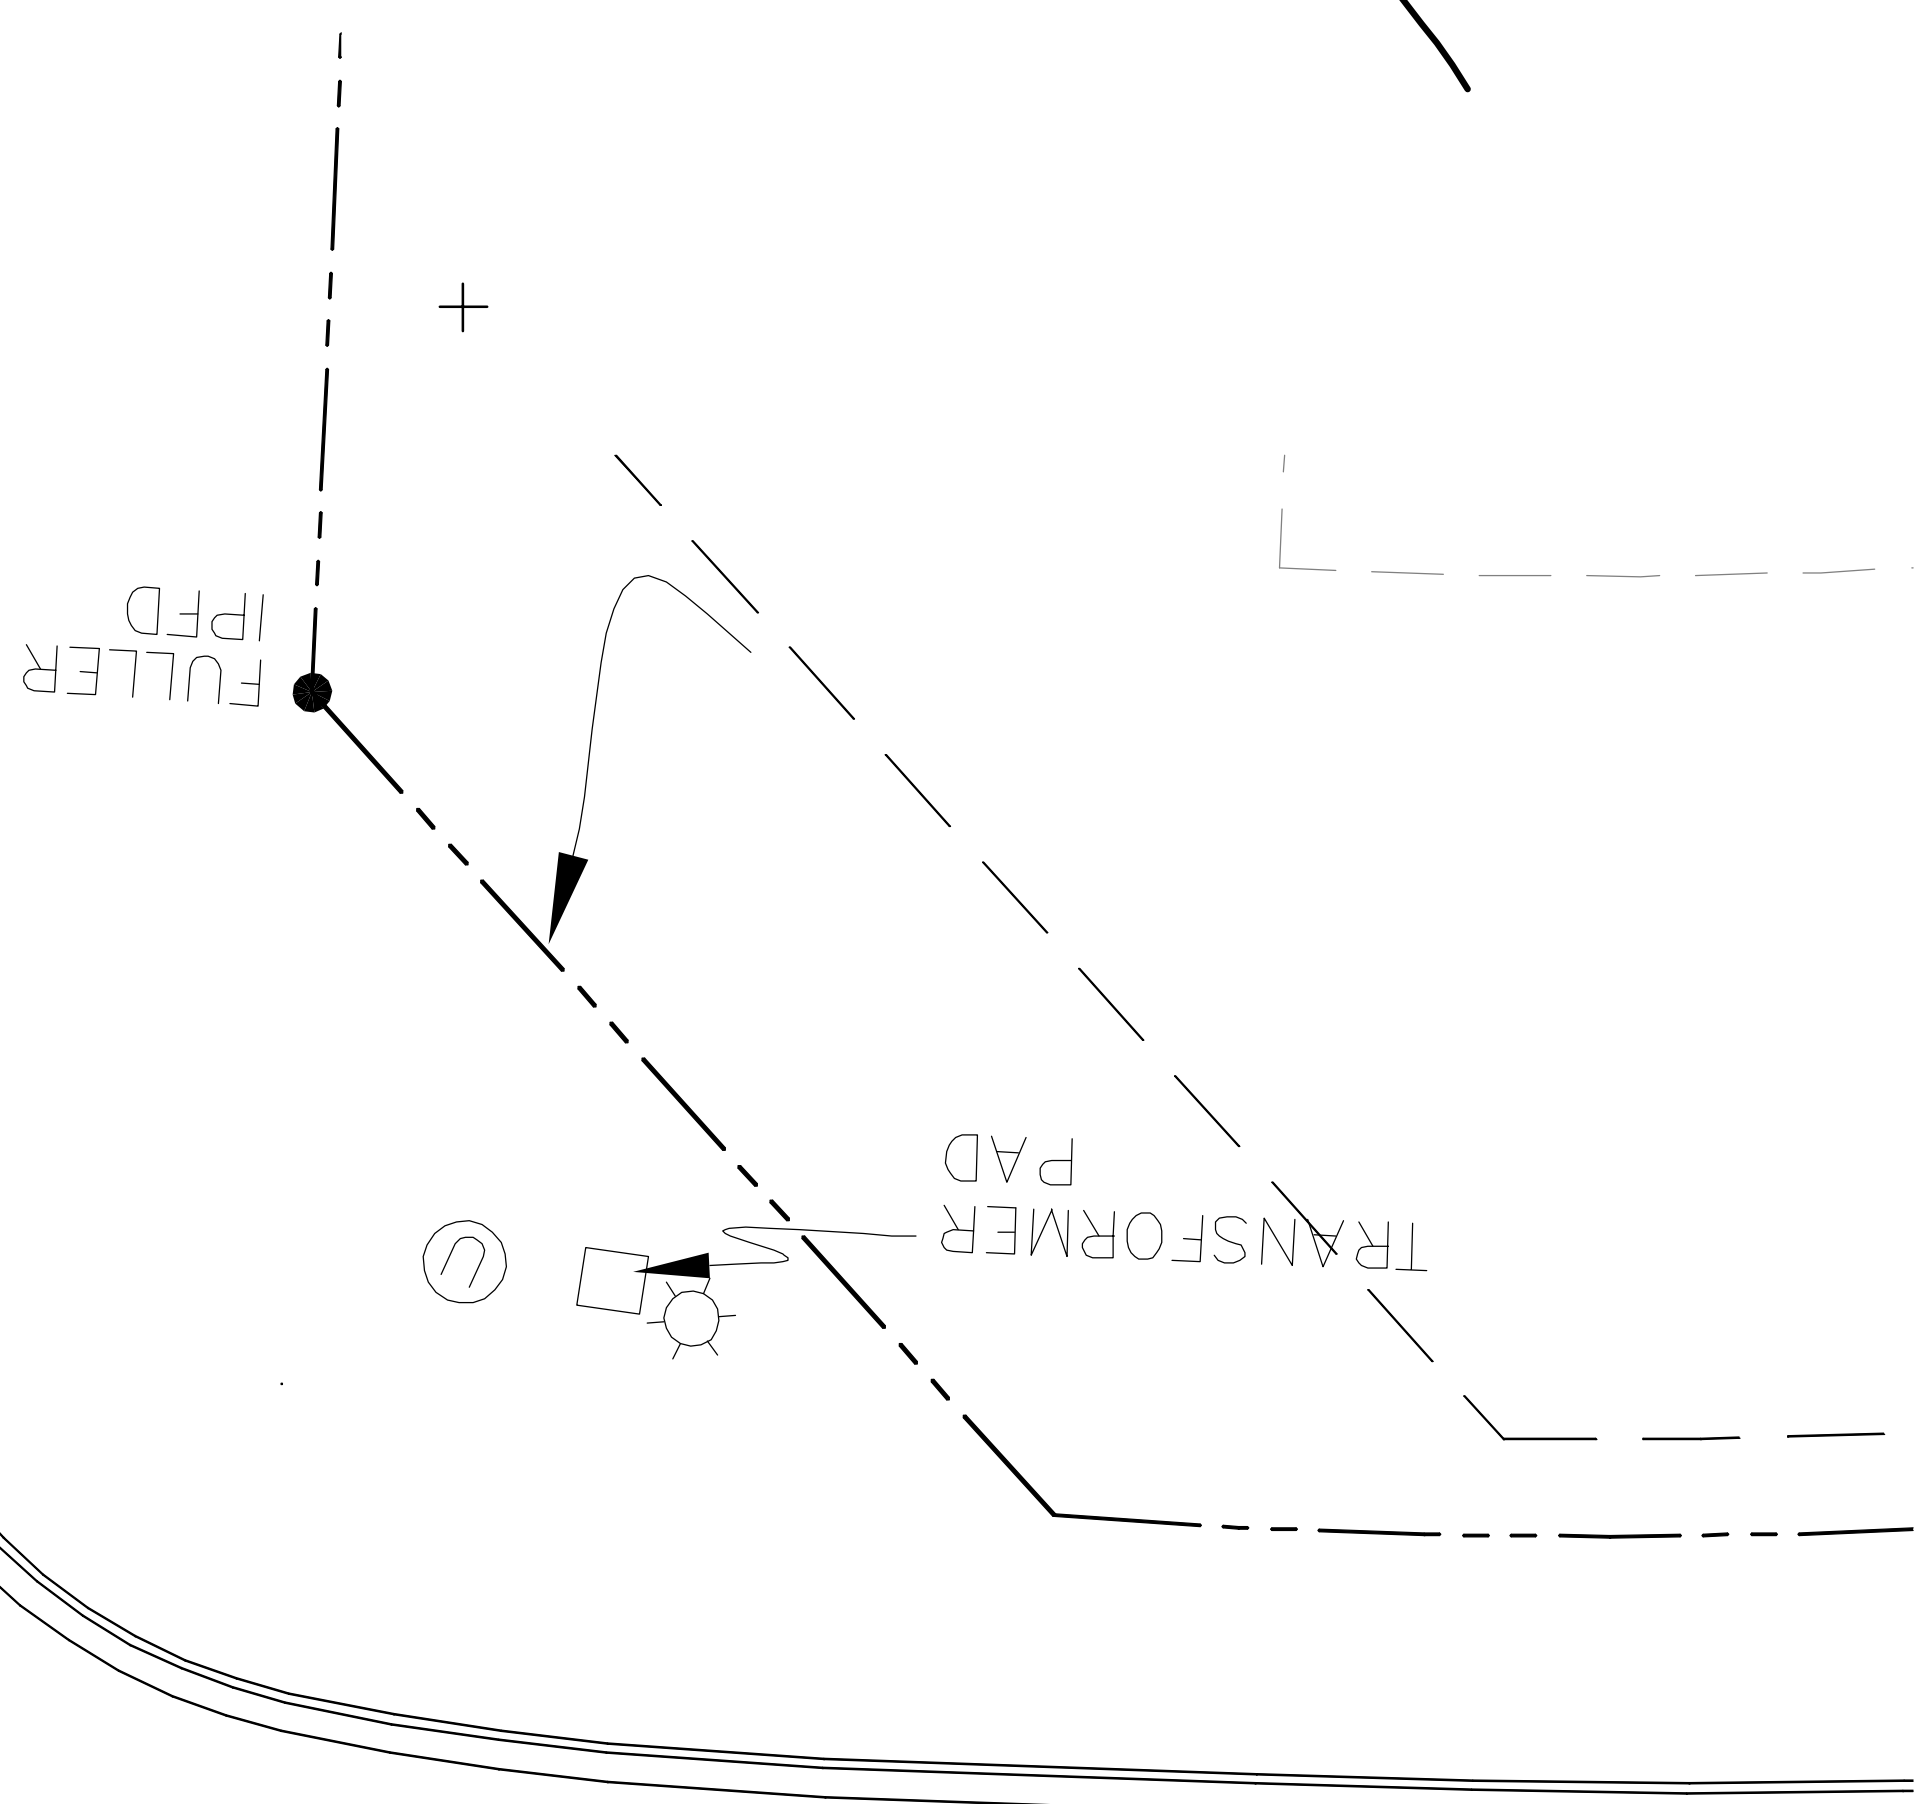

QUANTITY	SCIENTIFIC NAME	COMMON NAME	CALIPER SIZE	REMARKS
TREES				
6	<i>Magnolia grandiflora</i> 'Claudia Wannamaker'	Claudia Wannamaker Magnolia	10'-12" ht.	B&B, Full to ground, Matched
7	<i>Lagerstroemia x Natchez</i>	Natchez Crepe Myrtle	15' gal.	12" o.c., 3-5 Trunks, Matched
SHRUBS				
29	<i>Abelia grandiflora</i> 'Sherwoodii'	Sherwood Abelia	3 gal.	36" o.c., Full, Matched
133	<i>Ilex cornuta</i> 'Carissae'	Carissa Holly	3 gal.	36" o.c., Full, Matched
15	<i>Loropetalum chinense</i> 'Monraz'	Razzelebert Loropetalum	3 gal.	48" o.c., Full, Matched
17	<i>Miscanthus sinensis</i> 'Morning Light'	Morning Light Miscanthus Grass	3 gal.	36" o.c., Full, Matched
98	<i>Rhaphiolepis indica</i> 'Indian Princess'	Indian Hawthorn	3 gal.	36" o.c., Full, Matched
GROUNDCOVER, PERENNIALS, ANNUALS				
674	<i>Trachelospermum asiaticum</i>	Asian Jasmine	4" pots	18" o.c., Full
983	<i>Liriodendron muscarifolium</i> 'Big Blue'	Big Blue Liriodendron	4" pots	12" o.c., Full
900 SF		Seasonal Color		

