


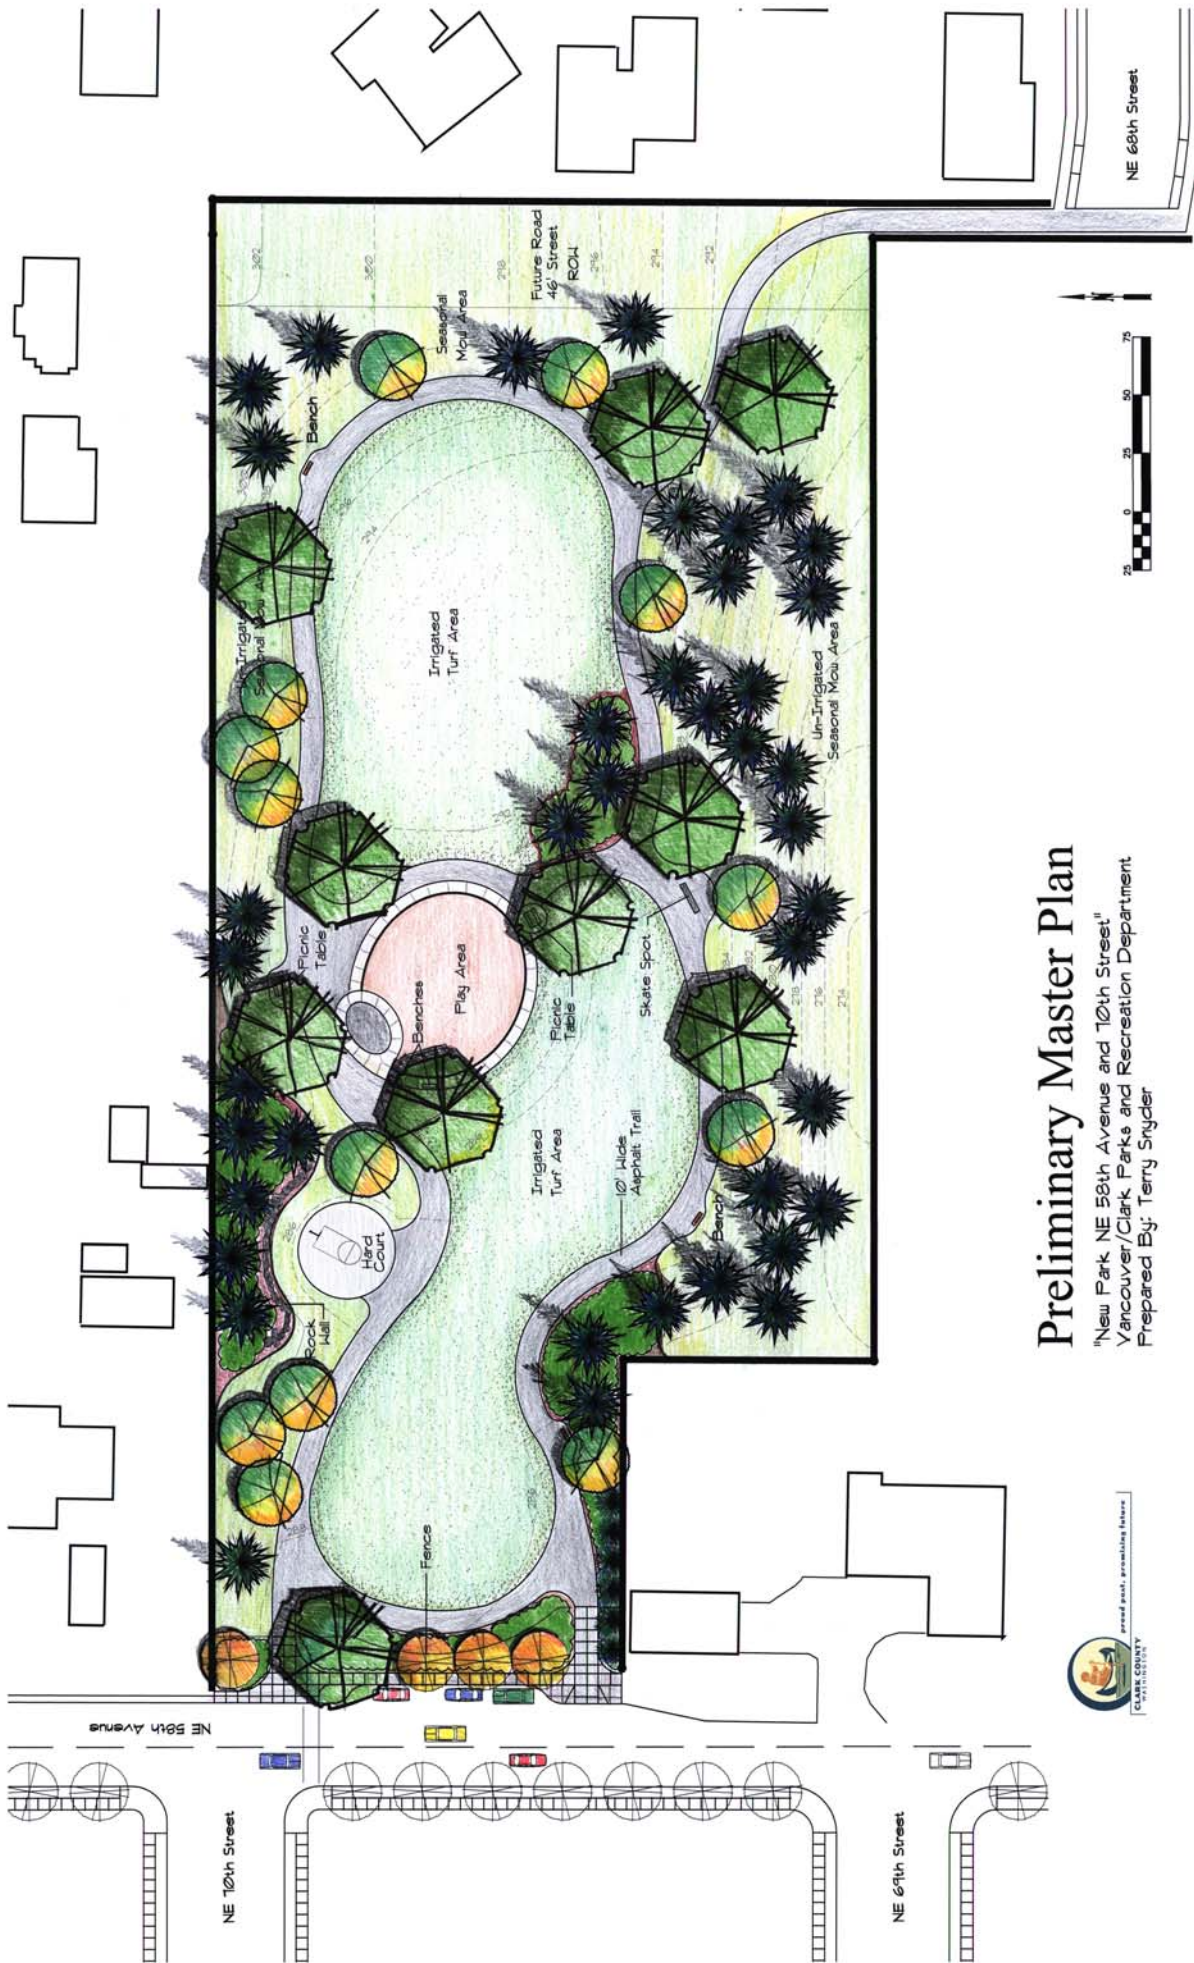

Preliminary Master Plan

"New Park NE 58th Avenue and 10th Street,"
Vancouver/Clark Parks and Recreation Department
Prepared By: Terry Snyder

