


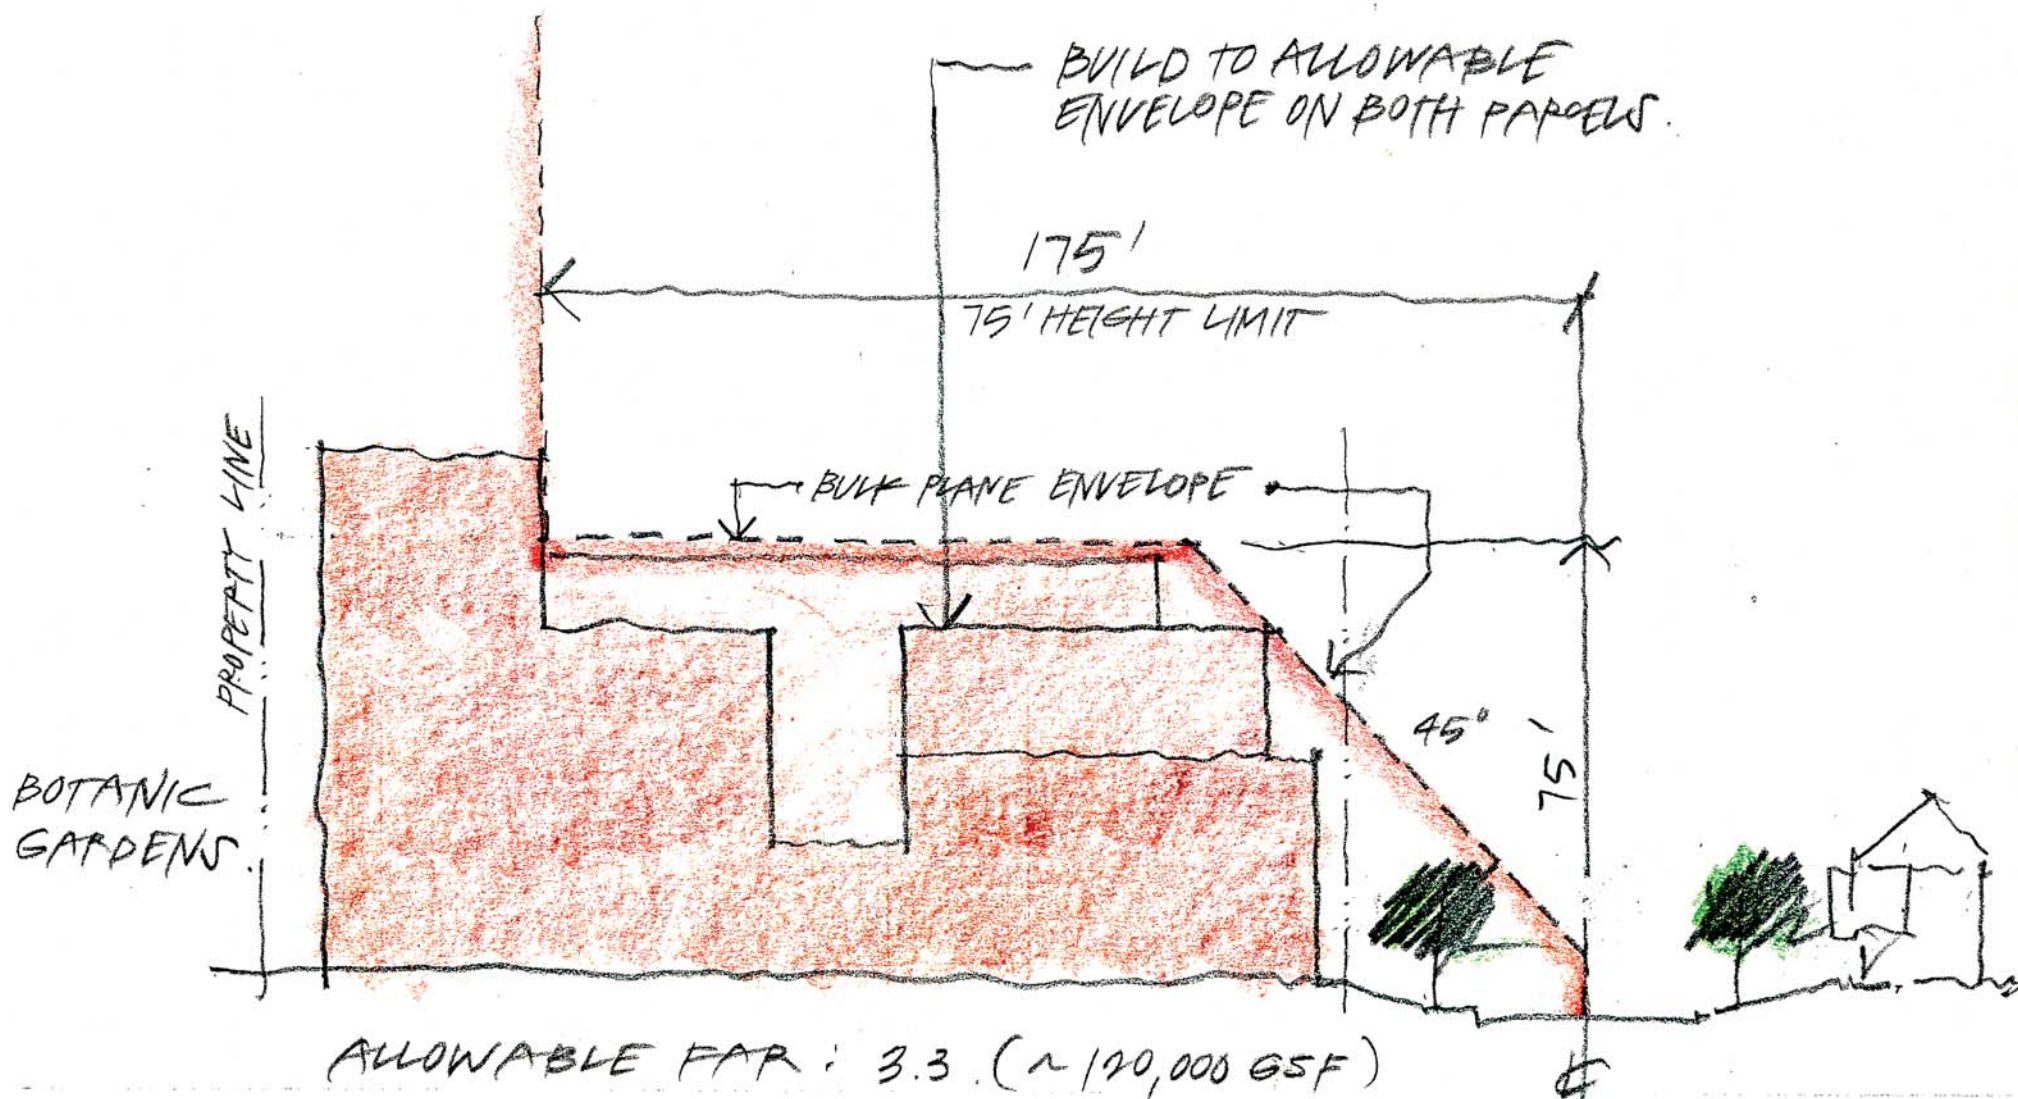

CONCEPT "A"

1/32" = 1'-0"

NORTH/SOUTH DIAGRAM

