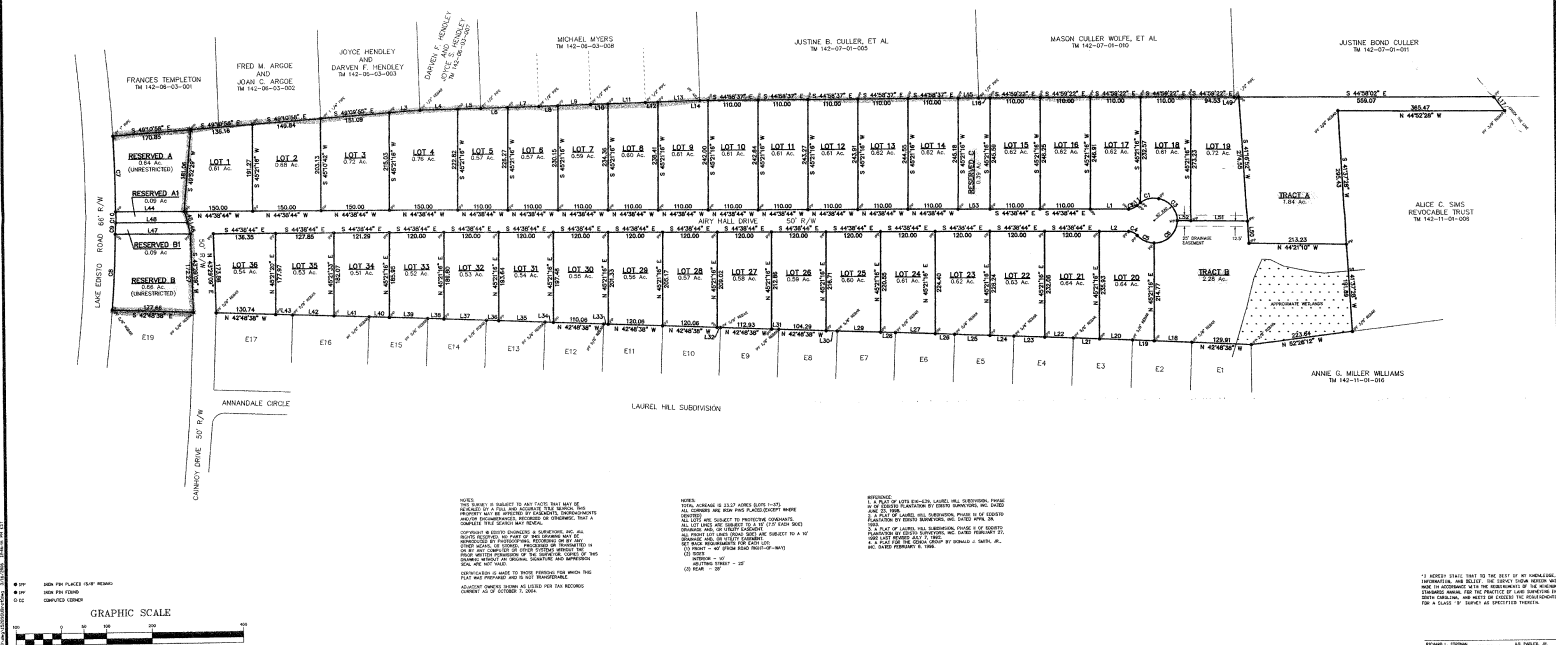


CURVE TABLE					
KURVE	CHORD	RADIUS	DELTA	ARC	CHORD BEARING
C1	49.79	50.00	98°33'28"	52.12	N62°52'19"W
C2	20.41	25.00	88°17'22"	21.03	N68°44'24"W
C3	63.25	50.00	78°27'42"	68.47	N03°07'23"E
C4	20.41	25.00	88°17'24"	21.03	S20°33'02"E
C5	46.83	50.00	97°47'26"	41.70	S10°21'01"E
C6	70.50	50.00	80°24'51"	78.49	S89°28'42"E
C7	187.07	2897.79	31°15'14"	187.10	N43°28'42"E
C8	186.64	2897.79	31°43'41"	186.66	N47°05'51"E
C9	25.00	2897.79	0°00'40"	25.00	N45°05'22"E
C10	25.00	2897.79	0°00'38"	25.00	N45°22'44"E

[illegible]

NOTES:
TOTAL ACRES IS 23.27 ACRES (LOTS 1-37).
ALL CORNERS ARE IRON PINS PLACED (EXCEPT WHERE
NOTED).
ALL LOTS ARE SUBJECT TO PROTECTIVE COORDINATES.
ALL LOT LINES ARE SUBJECT TO A 1" (1.5' EACH SIDE
CORRECTION AND/OR UTILITY EASEMENT).
ALL FRONT LOT LINES (ROAD SIDE) ARE SUBJECT TO
CORRECTION AND/OR UTILITY EASEMENT.
SEE BACK REQUIREMENTS FOR EACH LOT:
(1) FRONT - 40' (FROM ROAD RIGHT-OF-WAY)
(2) DEEDS
INTERIOR - 10'
ADJUTING STREET - 25'

REFERENCE:
1. A PLAT OF U278 616-626, LAUREL HILL SUBDIVISION, PHASE II OF EGDSSO PLANTATION BY EGDSSO SURVEYORS, INC. DATED JUNE 25, 1968.
2. A PLAT OF LAUREL HILL SUBDIVISION, PHASE III OF EGDSSO PLANTATION BY EGDSSO SURVEYORS, INC. DATED APRIL 28, 1968.
3. A PLAT OF LAUREL HILL SUBDIVISION, PHASE II OF EGDSSO PLANTATION BY EGDSSO SURVEYORS, INC. DATED FEBRUARY 2, 1968 LAST REVISD JULY 7, 1968.
4. A PLAT FOR THE OCEANA GROUP BY DONALD J. SMITH, JR. INC. DATED FEBRUARY 6, 1969.

*I HEREBY STATE THAT TO THE BEST OF MY KNOWLEDGE, INFORMATION, AND BELIEF, THE DATA SHOWN HEREON WAS MADE IN ACCORDANCE WITH THE REQUIREMENTS OF THE MINIMUM STANDARD RULES FOR THE PREPARED BY LAWS GOVERNING...

EDISTO ENGINEERS & SURVEYORS, INC.
P.O. BOX 1725
ORANGEBURG, SOUTH CAROLINA 29116
PHONE (803) 536-1104 FAX (803) 531-1815

LOCATION:
STATE OF SOUTH CAROLINA
COUNTY OF ORANGEBURG
LIMESTONE TOWNSHIP
TM 142-11-01-024 (2000)
TM 142-11-01-024 (2000)

TITLE: A
PLAT
OF
LAUREL HILL SUBDIVISION, PHASE V
OF EDDISTO PLANTATION
SURVEYED FOR: THE GENOA GROUP

SCALE: 1"=100'
DATE: 3-16-06
OFF CK: _____
FLD CK: _____
INTEGRITY: _____

SHEET NO.
1 OF 1
JOB #15289-4558