


- Architect's renderings of possible site plans

The following are two architect's renderings of possible site plan to implement our alternative proposal.

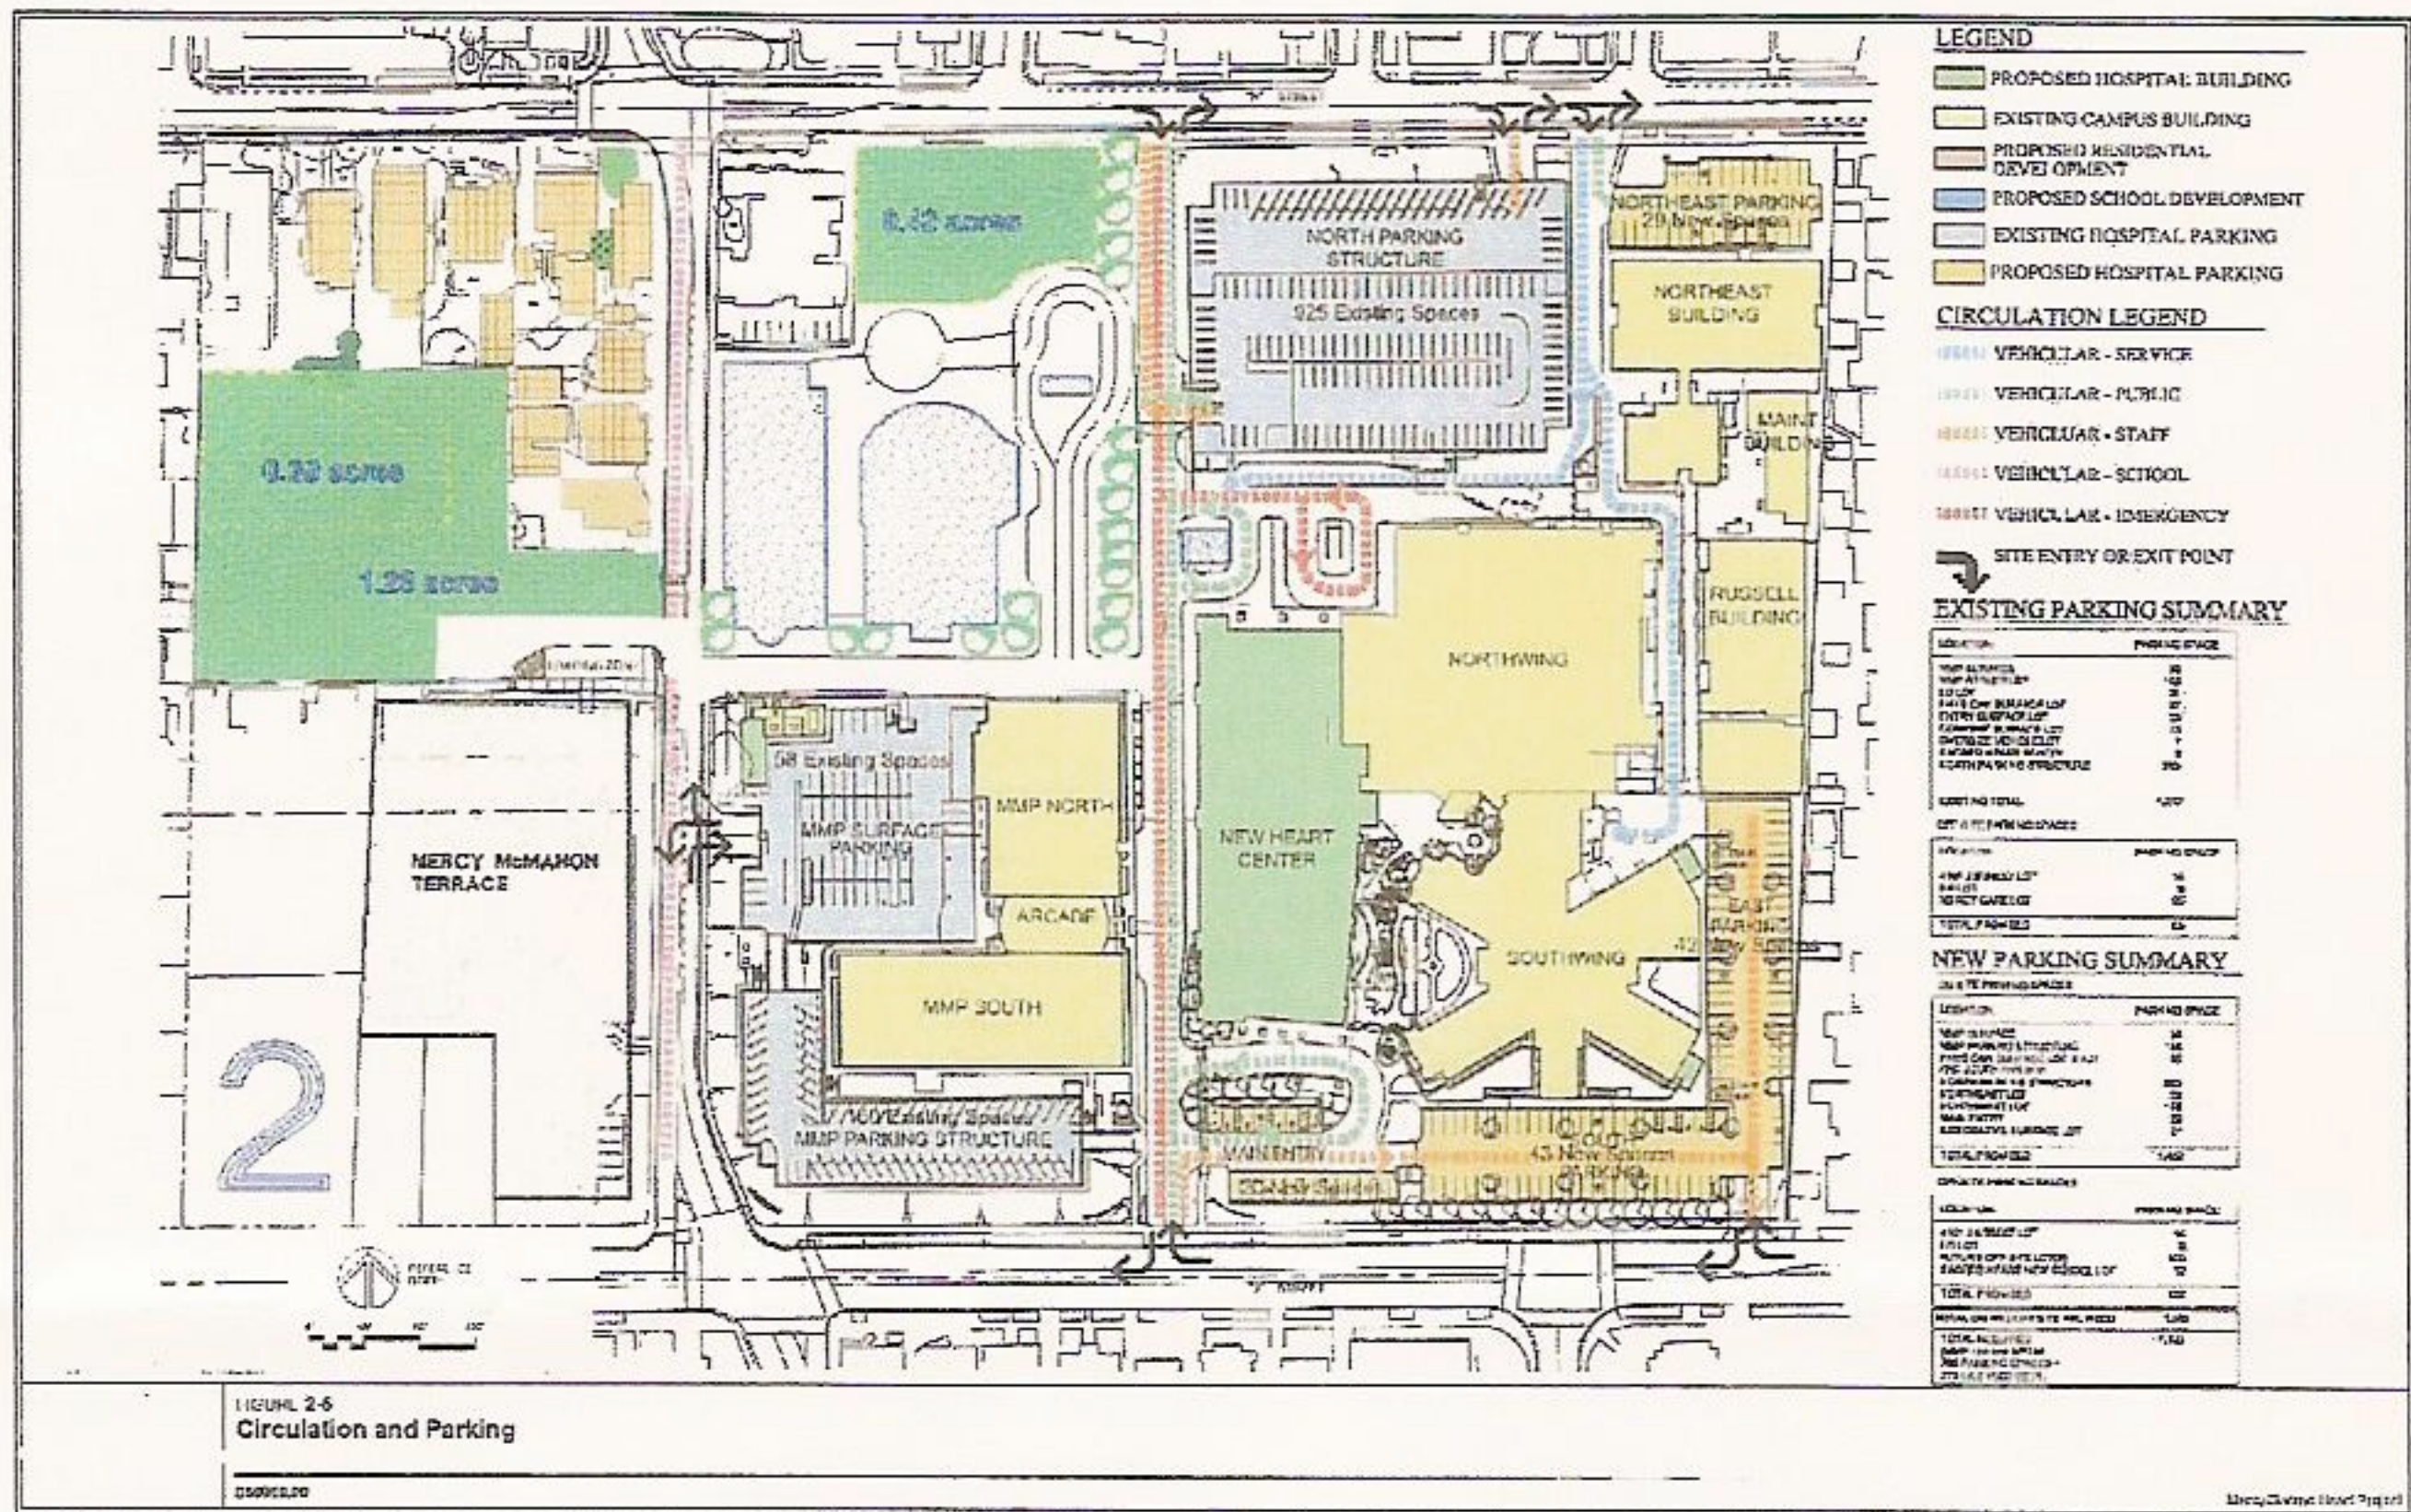

Rendering # 2 brings the school classroom building closer to 39th Street to better insulate the children from the hospital. The 'racetrack' drop-off/pick-up area would utilize I Street exclusively, segregating the school traffic from the hospital traffic.