


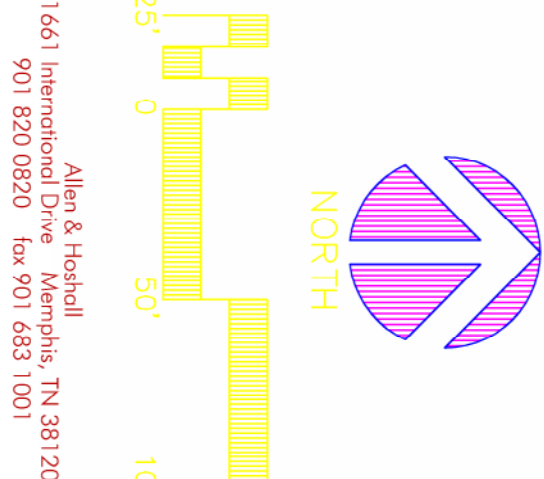

Allen & Hoshall
1661 International Drive - Memphis, TN 38120
901.820.0820 fax 901.683.1001

COPYRIGHT
Allen & Hoshall
This document is proprietary to Allen & Hoshall and shall not
be reproduced or used by others without prior written consent.


CHRISTIAN LIFE TABERNACLE

BARTLETT, TN


No.	Revision
	Date

SPECIAL USE PERMIT
PLOT PLAN

JOB NO.	
DATE:	06.22.12
DRAWN:	
CHECKED:	
CAD FILE:	

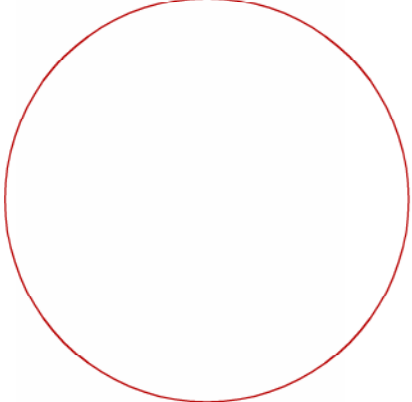

SUP-1

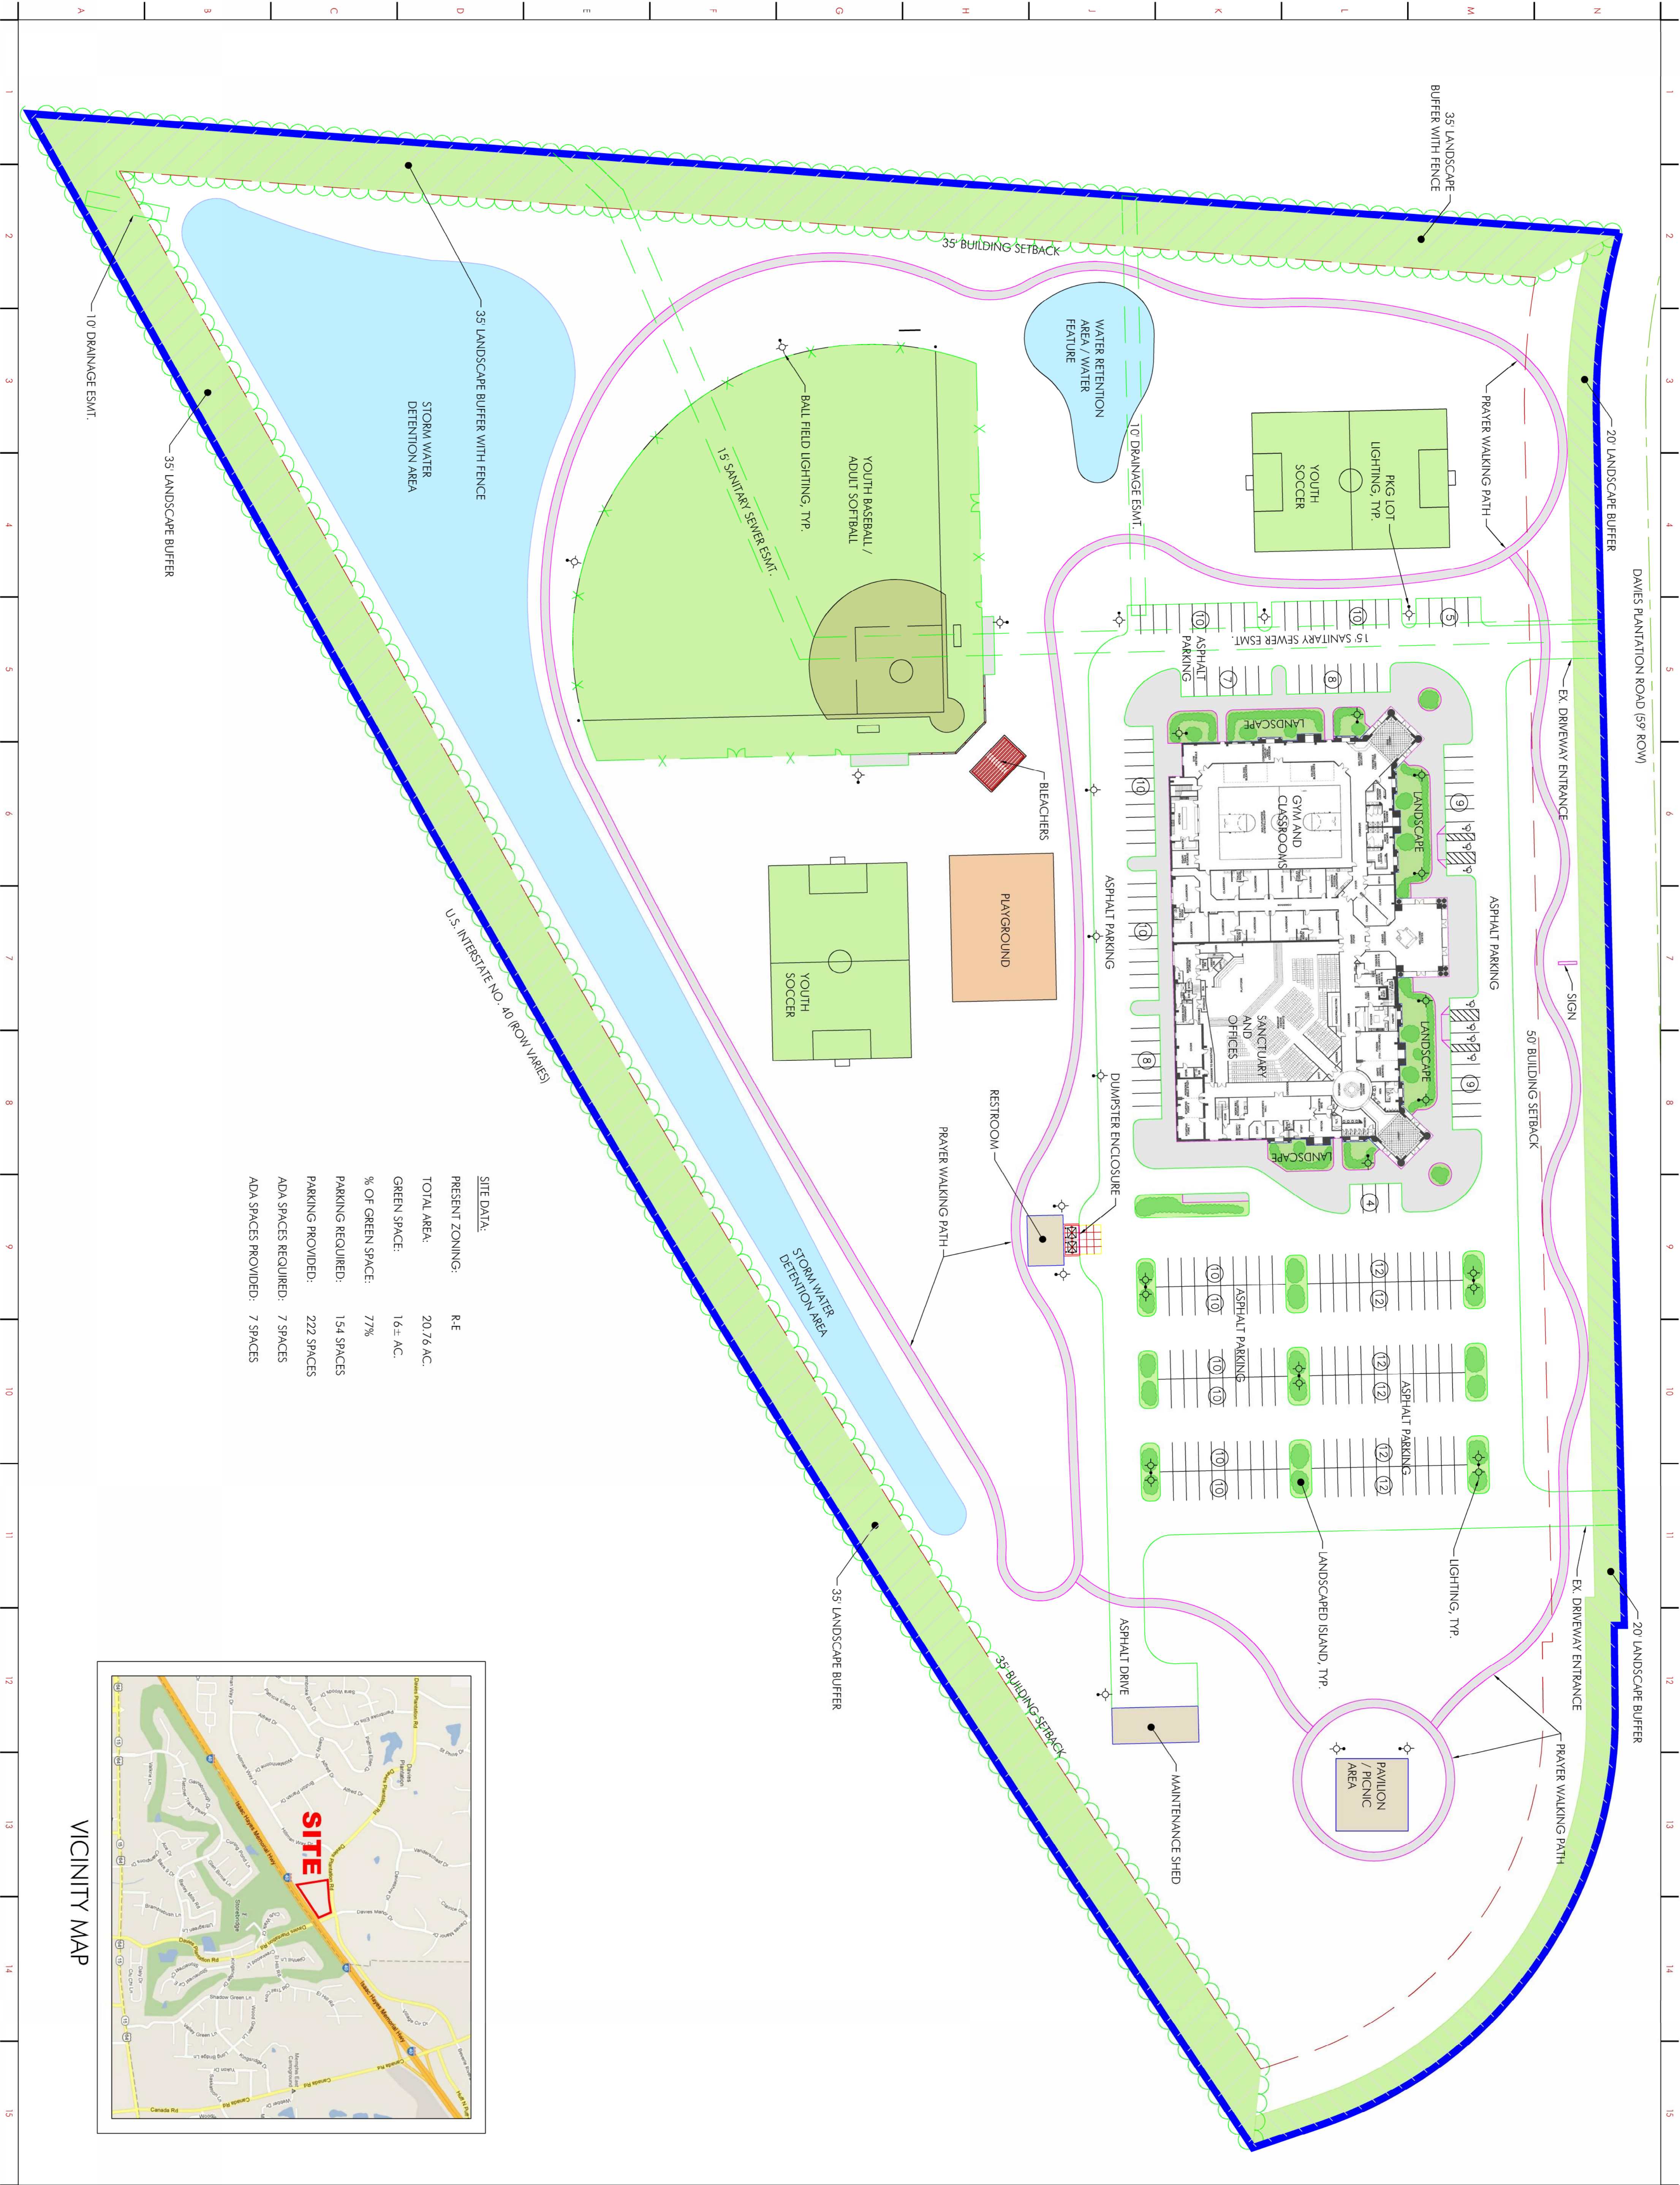

SITE DATA:	
PRESENT ZONING:	R-E
TOTAL AREA:	20.76 AC.
GREEN SPACE:	16± AC.
% OF GREEN SPACE:	77%
PARKING REQUIRED:	154 SPACES
PARKING PROVIDED:	222 SPACES
ADA SPACES REQUIRED:	7 SPACES
ADA SPACES PROVIDED:	7 SPACES

