

6M HORIZ-94 WEST ZONE (NAD83) (1983)

- LEGEND**

PARCEL NUMBER:

SITE AREA:




ZONING: PD-H

MINIMUM LOT REQUIREMENTS

APPROVED
8-13-07
0100



NOTE: ALL LOTS SHALL HAVE A 5' PRIVATE DRAINAGE EASEMENT ALONG THE SIDE AND REAR PROPERTY LINES FOR THE MAINTENANCE OF THE DRAINAGE SWALES.

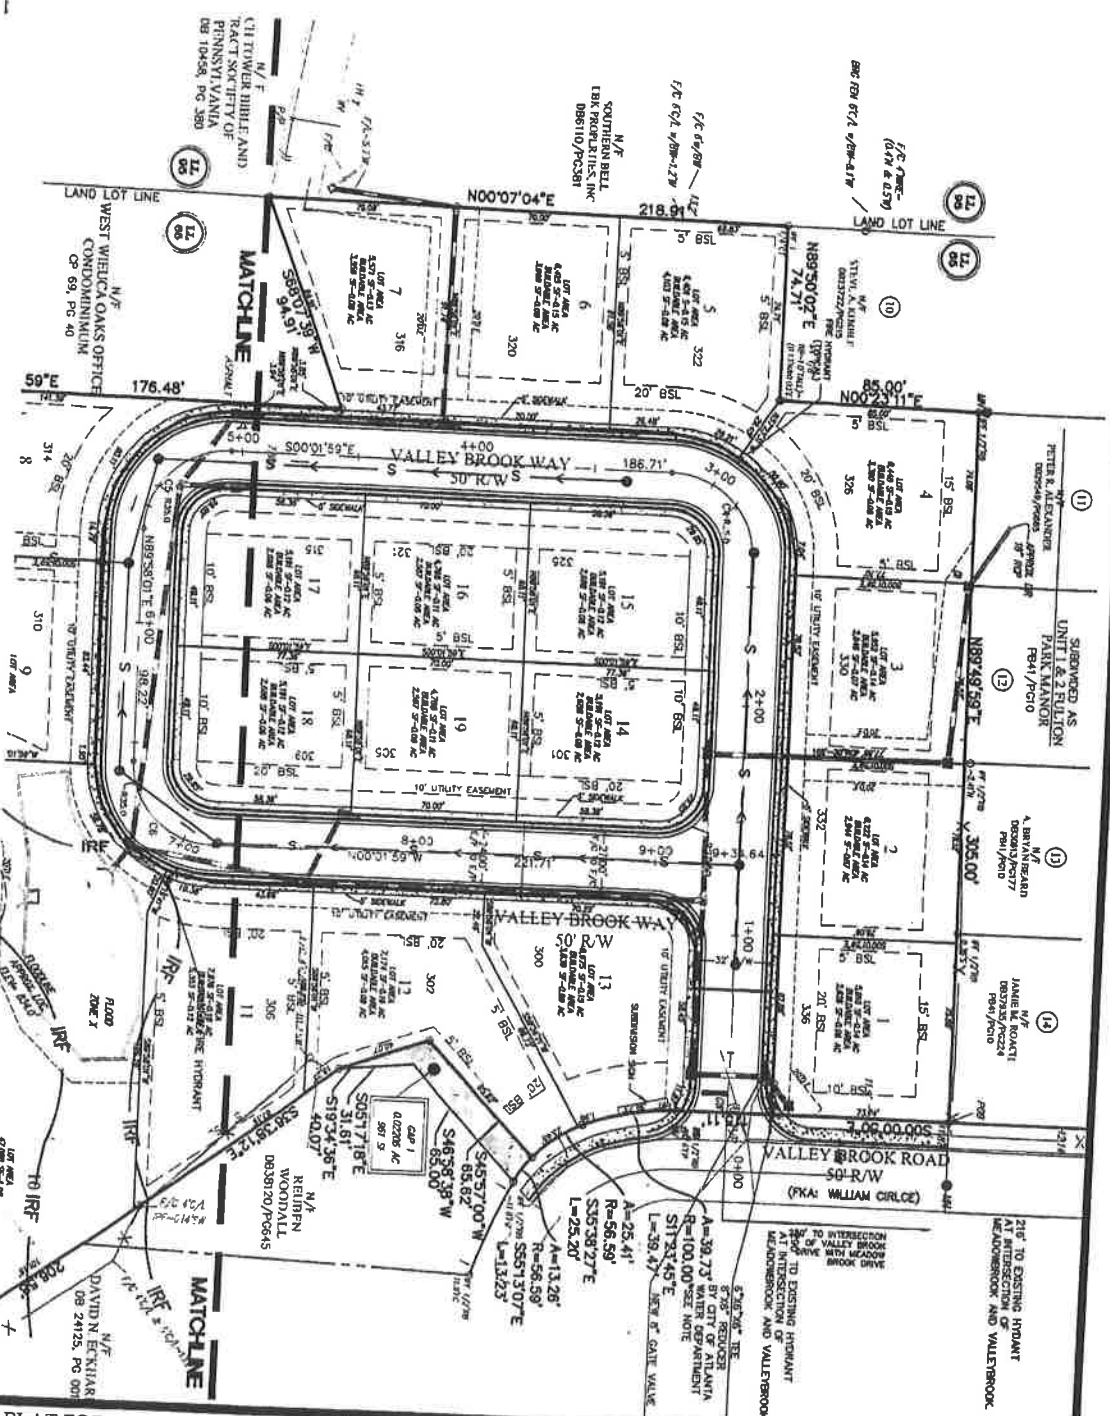

CURVE DATA

CURVE	PC STA	PT STA	DELTA	RADIUS	TANGENT	ARC	CHORD



OWNER/DEVELOPER
SUMMIT HOMES
3763 ROGERS BRIDGE ROAD
DULUTH, GEORGIA 30096

FINAL PLAT FOR:
VALLEY BROOK SUDIVISION
LAND LOT 65 - 17TH DISTRICT
CITY OF ATLANTA, FULTON COUNTY, GEORGIA



4317 Park Drive - Suite 400
Norcross, Georgia 30093
Phone: (770)416-7511
Fax: (770)416-6759
www.travispruitt.com
Contact Person: Andy Belflower

REVISIONS

NO.	DATE	DESCRIPTION	BY
1			
2			
3			
4			
5			
6			
7			

2457 PN.2