



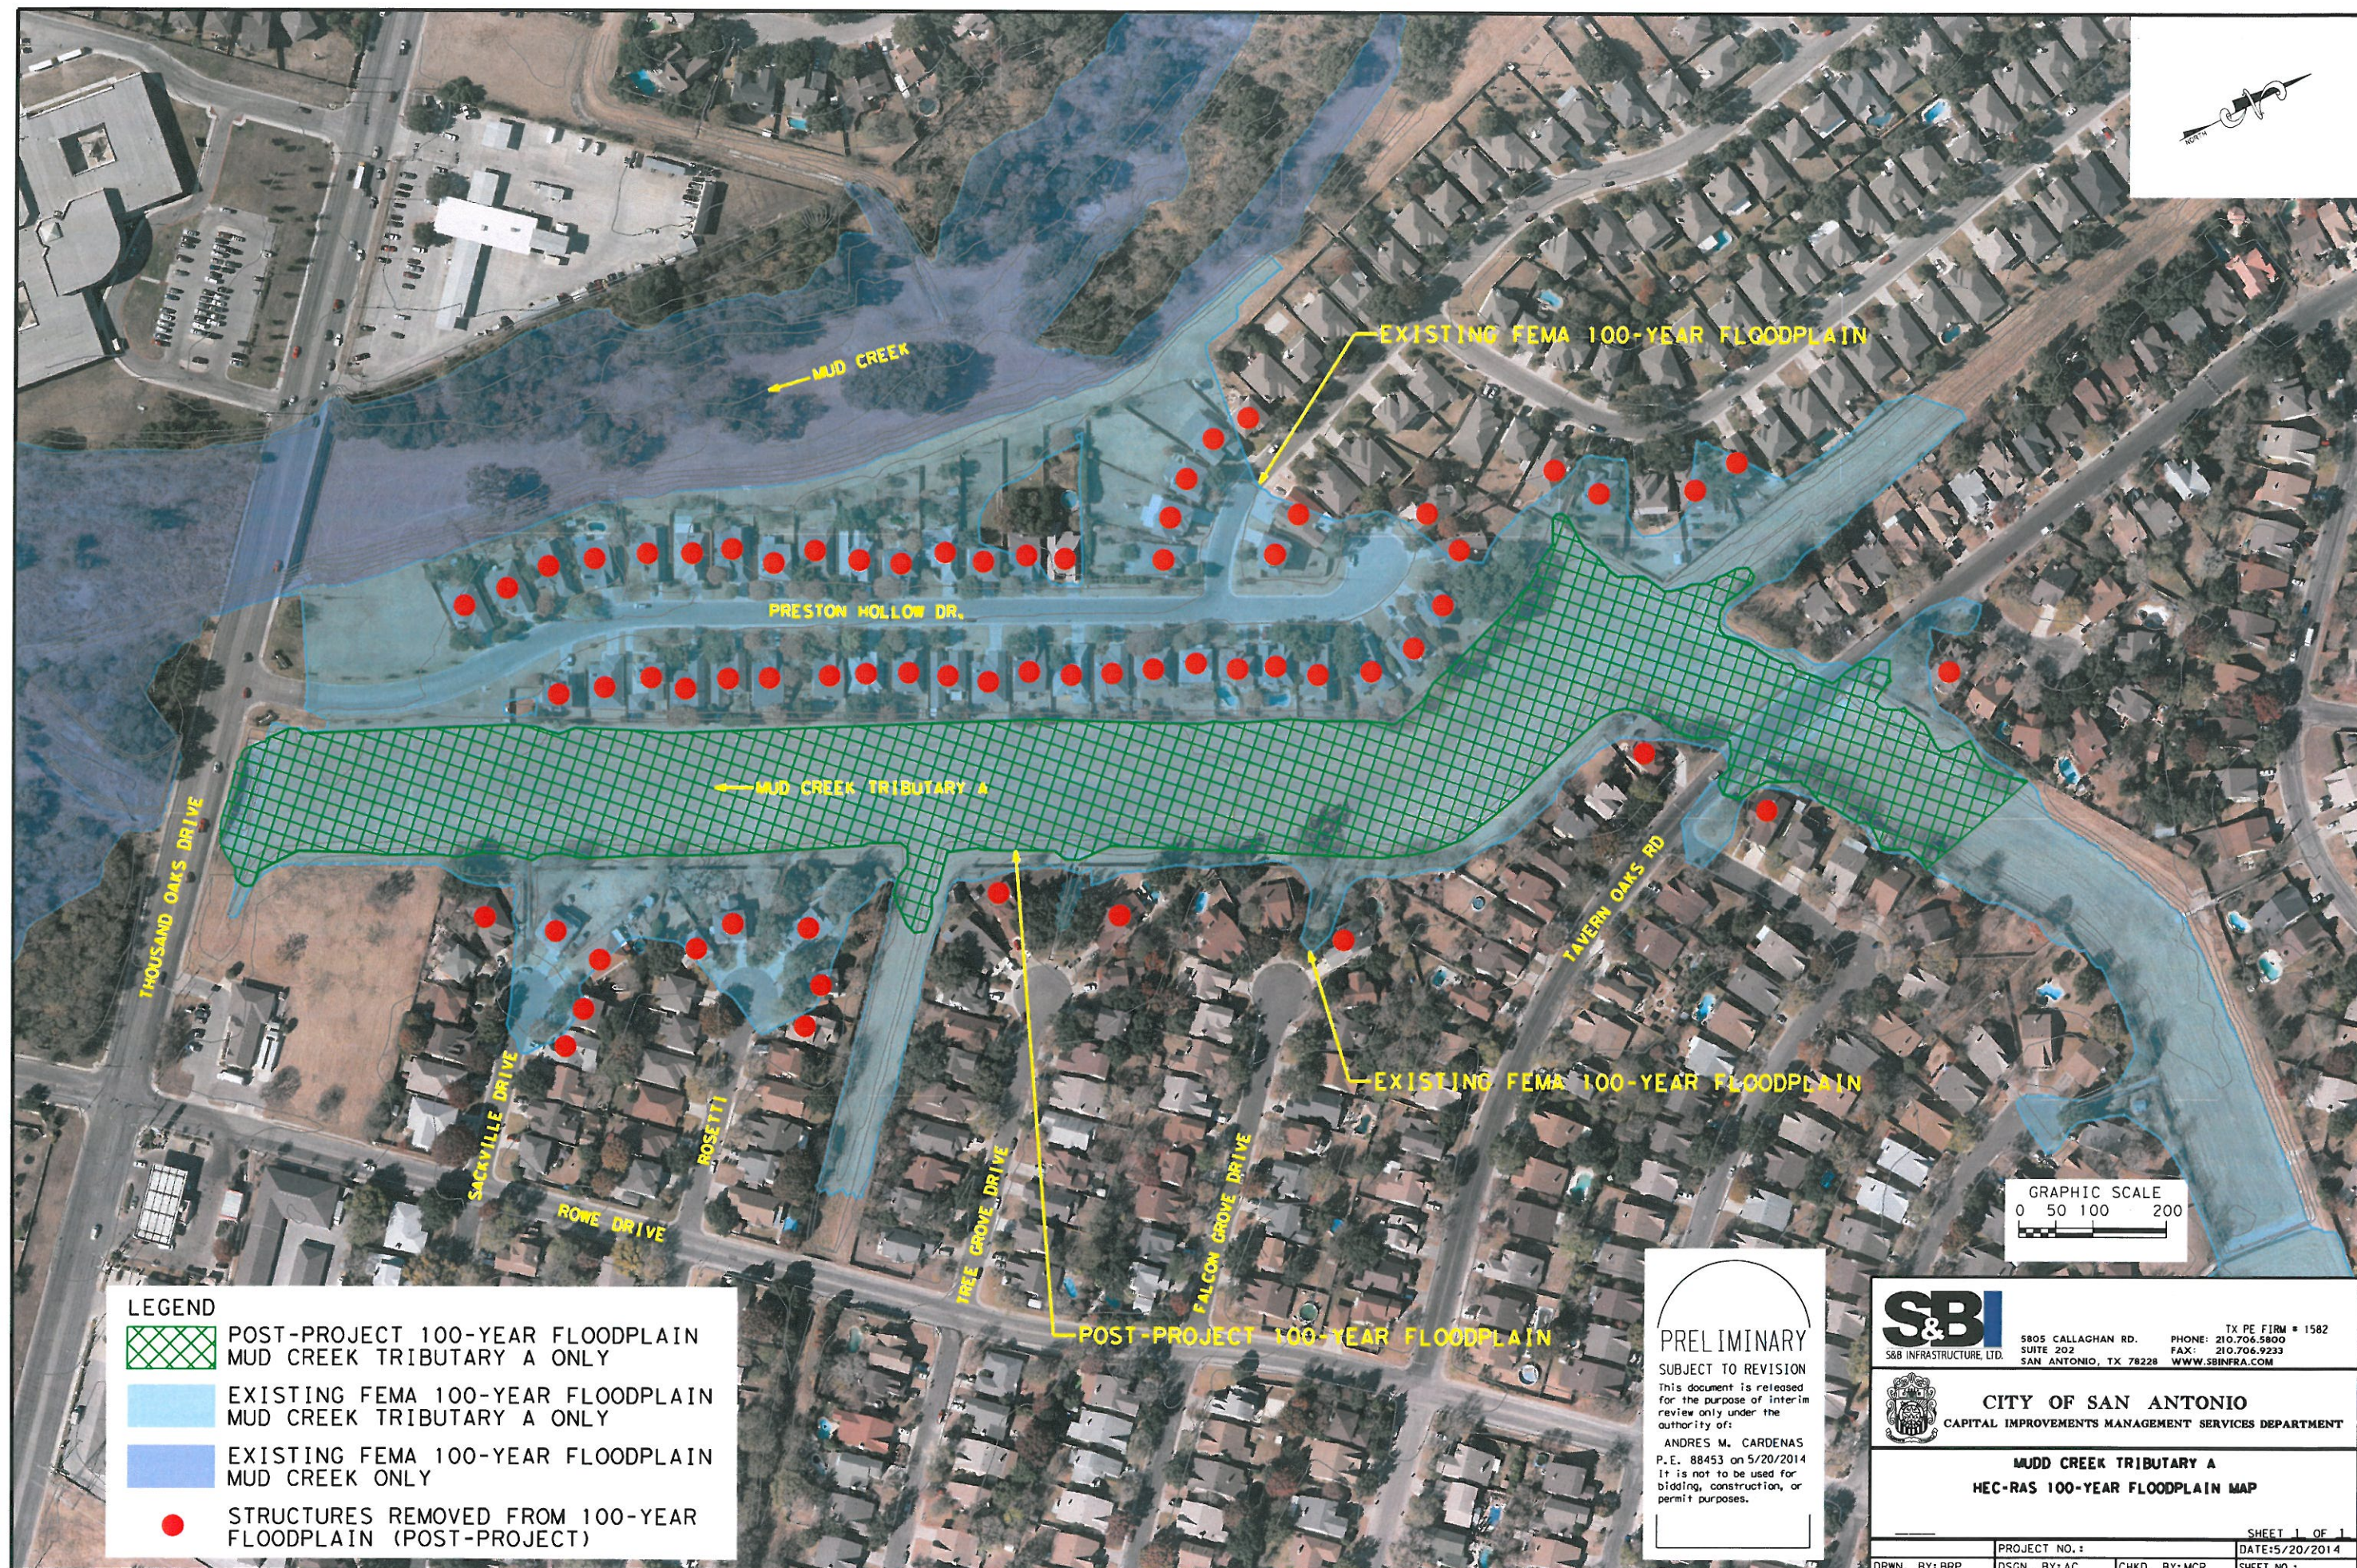

LEGEND

- POST-PROJECT 100-YEAR FLOODPLAIN MUD CREEK TRIBUTARY A ONLY
- EXISTING FEMA 100-YEAR FLOODPLAIN MUD CREEK TRIBUTARY A ONLY
- EXISTING FEMA 100-YEAR FLOODPLAIN MUD CREEK ONLY
- STRUCTURES REMOVED FROM 100-YEAR FLOODPLAIN (POST-PROJECT)

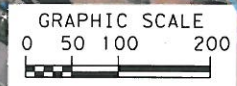

PRELIMINARY
SUBJECT TO REVISION
This document is released for the purpose of interim review only under the authority of:
ANDRES M. CARDENAS
P.E. 88453 on 5/20/2014
It is not to be used for bidding, construction, or permit purposes.

5805 CALLAGHAN RD. SUITE 202
SAN ANTONIO, TX 78228

TX PE FIRM # 1582
PHONE: 210.706.5800
FAX: 210.706.9233
WWW.SBINFRACOM

CITY OF SAN ANTONIO
CAPITAL IMPROVEMENTS MANAGEMENT SERVICES DEPARTMENT

**MUDD CREEK TRIBUTARY A
HEC-RAS 100-YEAR FLOODPLAIN MAP**

PROJECT NO.:		SHEET 1 OF 1	
DRWN. BY: BRP	DSGN. BY: AC	CHKD. BY: MCR	DATE: 5/20/2014
SHEET NO.:			