



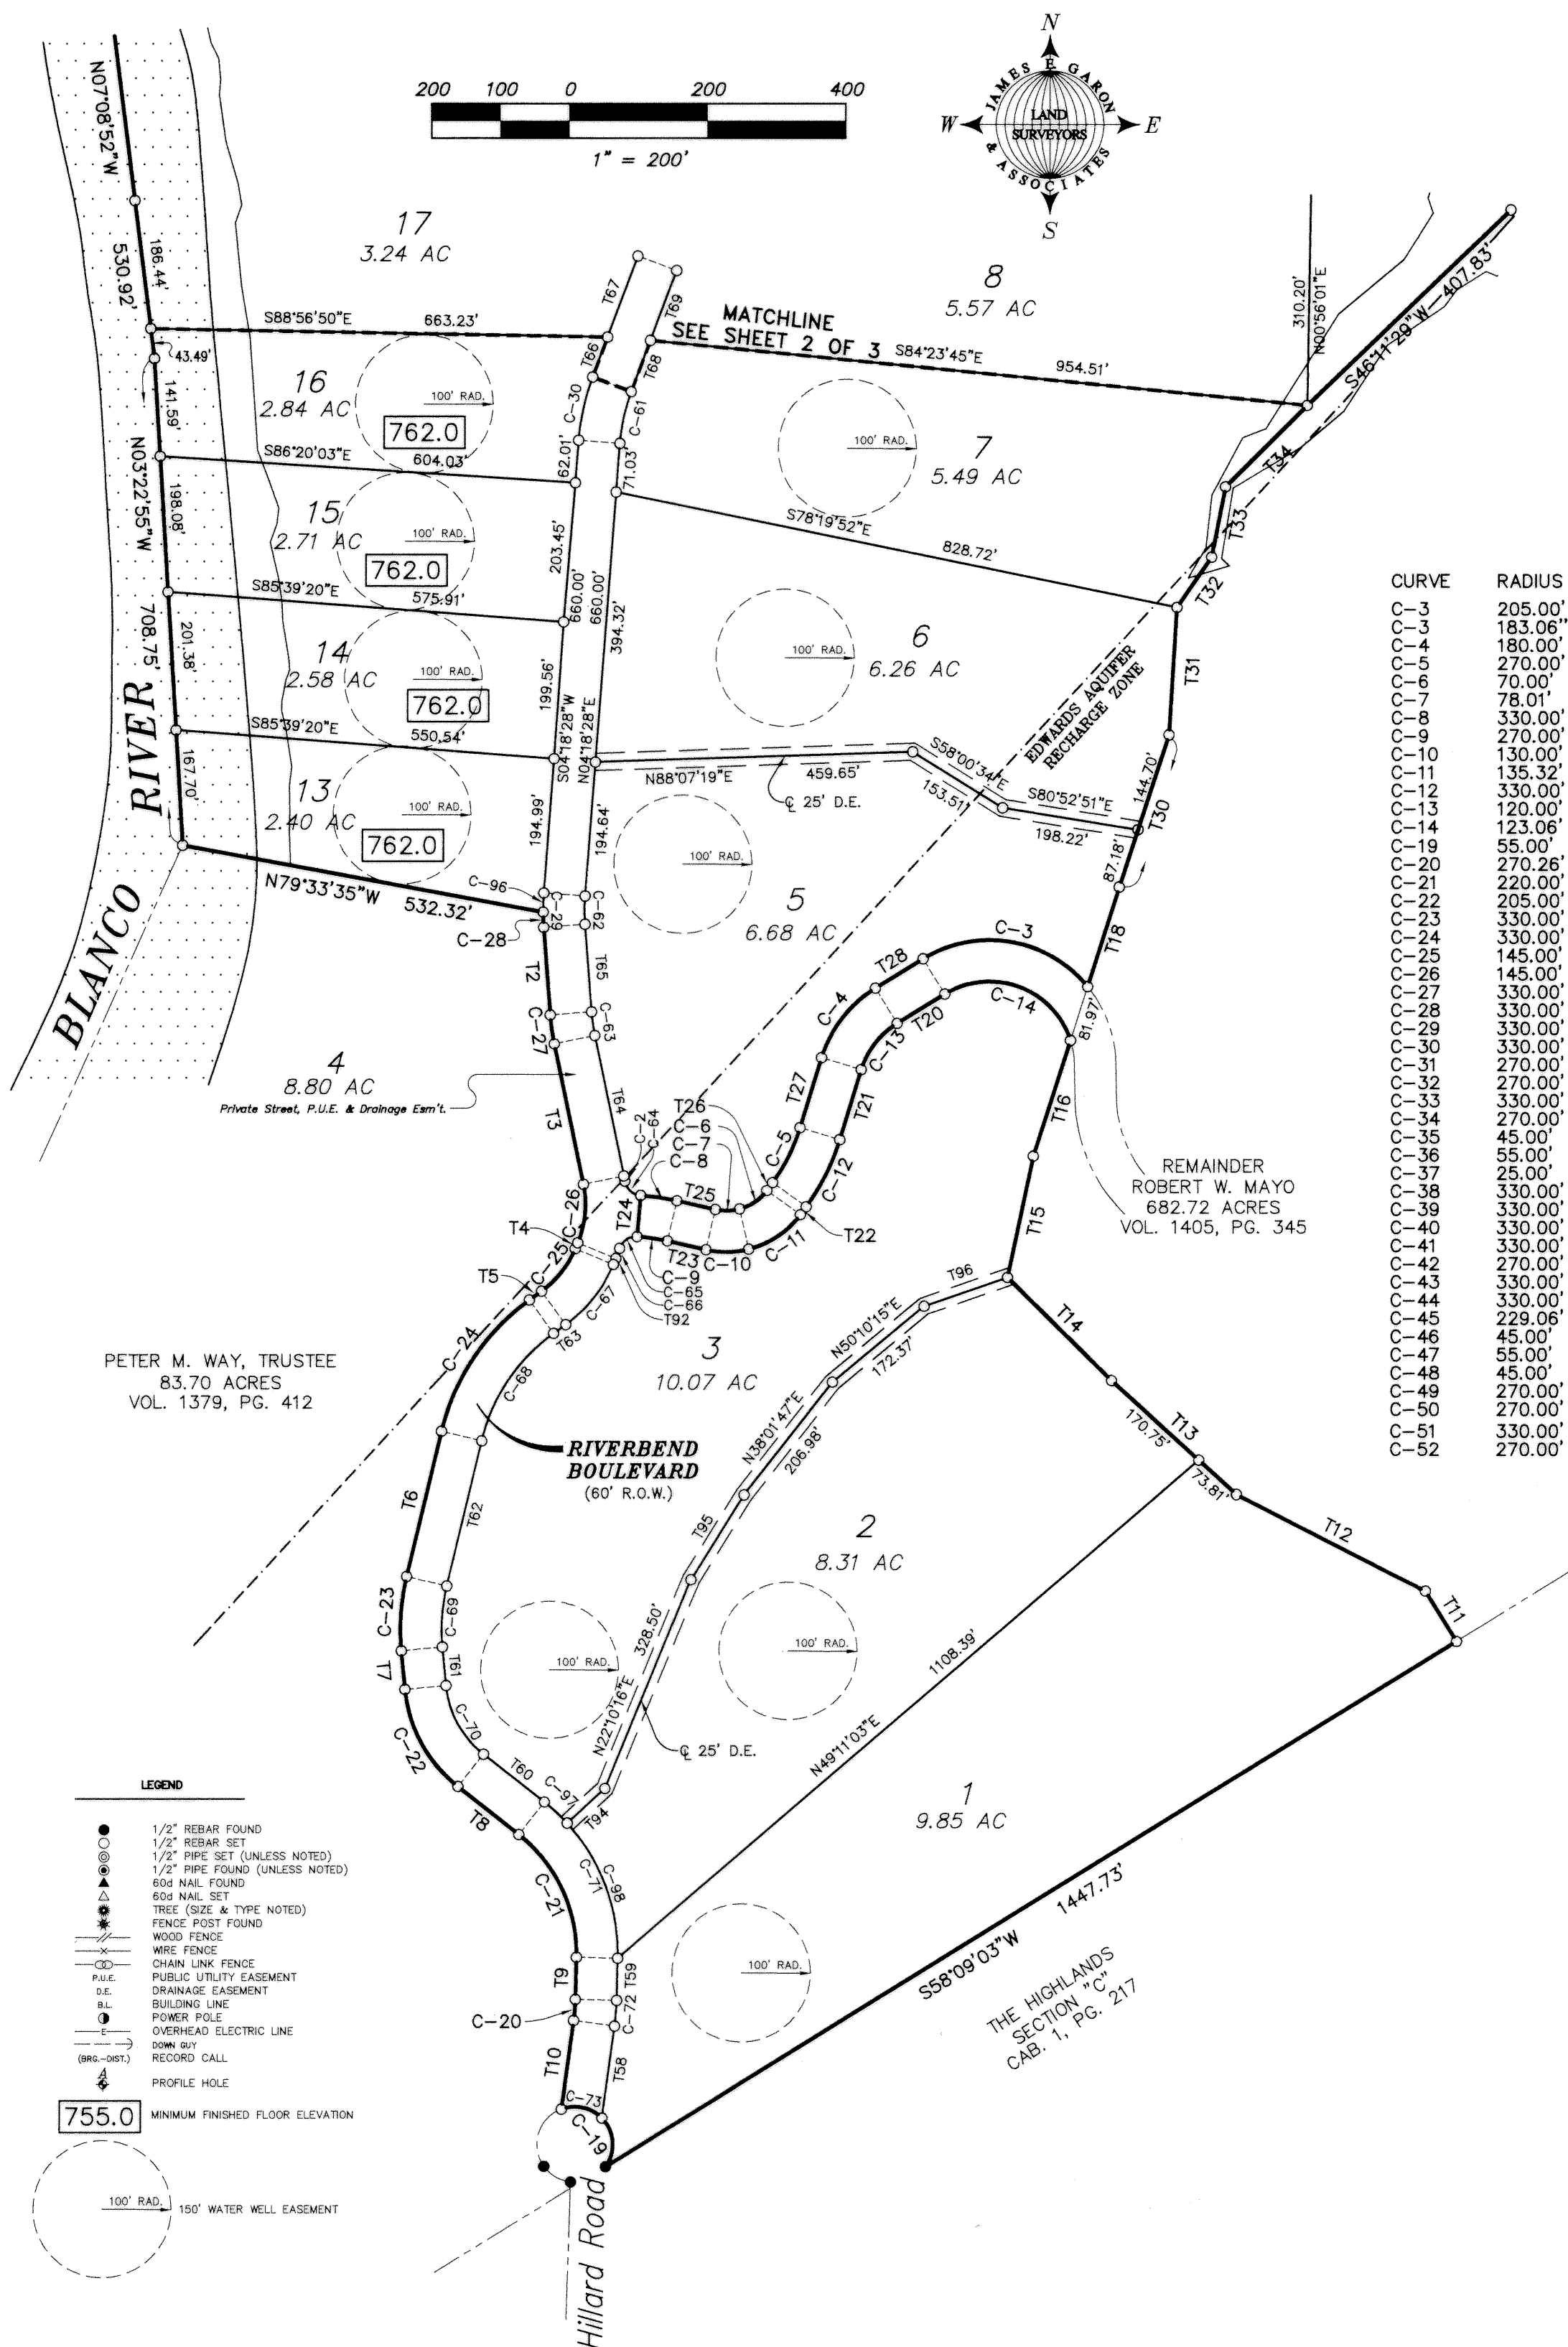

TANGENT	BEARING	LENGTH	TANGENT	BEARING	LENGTH	TANGENT	BEARING	LENGTH	TANGENT	BEARING	LENGTH
T1	N81°06'43"E	33.19'	T26	S35°49'44"W	14.41'	T51	S70°23'34"E	152.87'	T76	S08°53'17"E	37.14'
T2	N04°21'43"W	127.25'	T27	S16°47'38"W	106.92'	T52	S60°41'32"E	188.76'	T77	S08°53'19"E	169.18'
T3	N11°43'43"W	209.37'	T28	S58°18'31"W	81.02'	T53	S56°14'11"E	327.95'	T78	S81°10'21"W	8.19'
T4	N22°32'41"E	9.39'	T30	S17°57'41"W	231.88'	T55	S68°48'16"E	74.59'	T79	N68°53'11"W	26.30'
T5	N54°02'17"E	21.78'	T31	S03°28'36"W	185.97'	T57	N70°34'07"E	196.61'	T80	N44°11'51"W	42.06'
T6	N13°26'52"E	216.14'	T32	S34°17'38"W	88.64'	T58	N07°46'56"E	133.70'	T81	S43°54'41"E	42.06'
T7	N05°28'18"W	56.51'	T33	S11°03'38"W	104.54'	T59	N01°17'51"E	61.18'	T82	S21°53'01"E	46.10'
T8	N51°50'53"W	112.67'	T34	S44°57'30"W	167.09'	T60	N51°50'53"W	112.67'	T83	N22°00'57"W	46.10'
T9	N01°17'51"E	61.18'	T36	N88°08'13"W	132.65'	T61	N05°28'18"W	56.51'	T84	S37°00'32"E	99.25'
T10	N07°46'44"E	128.93'	T37	S69°06'38"W	113.09'	T62	N13°26'52"E	216.14'	T85	N37°01'42"W	99.25'
T11	S31°47'30"E	85.68'	T38	N82°10'20"W	98.20'	T63	N54°02'17"E	21.78'	T86	N14°05'18"W	74.40'
T12	S62°57'00"E	307.56'	T39	S69°18'05"W	83.44'	T64	N11°43'43"W	218.16'	T87	N14°01'18"W	31.11'
T13	S47°45'37"E	244.56'	T40	N80°28'30"W	243.49'	T65	N04°21'43"W	127.25'	T88	S14°04'07"E	105.52'
T14	S45°13'44"E	212.53'	T41	N76°54'29"W	195.67'	T66	S20°36'47"W	61.65'	T89	S06°02'10"E	69.38'
T15	S11°52'19"W	180.54'	T42	S86°08'24"W	179.55'	T67	S20°36'47"W	124.91'	T90	N06°04'58"W	76.14'
T16	S25°15'38"W	140.62'	T43	S65°38'13"W	242.21'	T68	N20°36'47"E	79.12'	T91	S27°43'30"E	31.79'
T17	S17°32'16"W	177.11'	T44	S33°08'21"W	242.02'	T69	N20°36'47"E	107.43'	T92	N22°32'41"E	9.39'
T18	S17°32'16"W	52.22'	T45	S64°35'45"W	206.25'	T70	N06°38'31"W	80.32'	T93	S08°53'19"E	206.31'
T20	N58°18'31"E	81.02'	T46	S04°48'08"W	270.97'	T71	S06°38'31"E	80.32'	T94	N47°23'01"E	74.18'
T21	N16°47'38"E	106.92'	T47	N69°14'51"E	101.70'	T72	N18°03'41"E	64.78'	T95	N31°50'54"E	144.98'
T22	N35°49'44"E	14.41'	T48	N88°24'57"E	95.16'	T73	S18°03'41"W	40.64'	T96	N70°47'04"E	127.58'
T23	S77°04'18"E	56.94'	T49	S86°13'30"E	115.95'	T74	S18°03'41"W	24.14'	T97	S45°04'34"E	116.34'
T24	S04°52'53"W	60.02'	T50	S80°47'44"E	112.00'	T75	N08°53'17"W	163.68'	T98	S39°45'40"E	47.30'
T25	N77°04'18"W	56.94'									

CURVE	RADIUS	DELTA	TANGENT	LENGTH	CHORD	BEARING	CURVE	RADIUS	DELTA	TANGENT	LENGTH	CHORD	BEARING
C-3	205.00'	02°10'45"	3.90'	7.80'	7.80'	N10°38'21"W	C-53	270.00'	04°11'19"	9.87'	19.74'	19.74'	S46°00'21"E
C-3	183.06'	82°31'07"	160.59'	263.64'	241.44'	S80°25'56"E	C-54	270.00'	20°43'33"	49.37'	97.67'	97.67'	S58°27'47"E
C-4	180.00'	41°30'52"	68.22'	130.42'	127.59'	N37°33'04"E	C-55	270.00'	30°03'44"	72.50'	141.66'	140.04'	S83°51'25"E
C-5	270.00'	19°02'06"	45.27'	89.70'	89.29'	S26°18'41"W	C-56	25.00'	90°00'00"	25.00'	39.27'	35.36'	S36°06'43"E
C-6	70.00'	39°39'47"	25.24'	48.46'	47.50'	S55°39'38"W	C-57	330.00'	26°56'58"	79.07'	155.22'	153.79'	S04°35'12"W
C-7	78.01'	25°57'52"	17.98'	35.35'	35.05'	S88°28'27"W	C-58	270.00'	46°13'10"	115.22'	217.80'	211.95'	N05°02'54"W
C-8	330.00'	09°11'49"	26.54'	52.97'	52.91'	S81°40'13"E	C-59	330.00'	21°30'57"	62.70'	123.92'	123.20'	S17°24'00"E
C-9	270.00'	09°29'11"	22.40'	44.70'	44.65'	S81°48'54"E	C-60	330.00'	27°15'18"	80.00'	156.98'	155.50'	S06°59'08"W
C-10	130.00'	27°26'11"	31.73'	62.25'	61.66'	S89°12'36"W	C-61	270.00'	16°18'20"	38.68'	76.84'	76.58'	N12°27'37"E
C-11	135.32'	38°50'34"	47.71'	91.74'	89.99'	S56°04'14"W	C-62	270.00'	08°40'11"	20.47'	40.85'	40.82'	N00°01'38"W
C-12	330.00'	19°02'06"	55.33'	109.63'	109.13'	S26°18'41"W	C-63	270.00'	07°22'00"	17.38'	34.71'	34.69'	N08°02'43"W
C-13	120.00'	41°30'52"	45.48'	86.95'	85.06'	N37°33'04"E	C-64	25.00'	76°44'48"	19.80'	33.49'	31.04'	N47°55'23"W
C-14	123.06'	103°57'50"	157.40'	223.28'	193.89'	S69°42'35"E	C-65	25.00'	75°19'08"	19.29'	32.86'	30.55'	N55°46'56"E
C-19	55.00'	146°56'15"	185.31'	141.05'	105.45'	S37°22'46"E	C-66	205.00'	04°25'18"	7.91'	15.82'	15.82'	S20°20'02"W
C-20	270.26'	06°28'42"	15.30'	30.56'	30.54'	S04°32'23"W	C-67	205.00'	31°29'36"	57.80'	112.68'	111.27'	S38°17'29"W
C-21	220.00'	53°08'44"	110.04'	204.06'	196.83'	S25°16'31"E	C-68	270.00'	40°35'25"	99.85'	191.27'	187.30'	N33°44'34"E
C-22	205.00'	46°22'35"	87.81'	165.93'	161.44'	N28°39'36"W	C-69	270.00'	18°55'10"	44.99'	89.15'	88.75'	N03°59'17"E
C-23	330.00'	18°55'10"	54.98'	108.97'	108.47'	N03°59'17"E	C-70	145.00'	46°22'35"	62.11'	117.36'	114.19'	N28°39'36"W
C-24	330.00'	40°35'25"	122.04'	233.78'	228.93'	S33°44'34"E	C-71	280.00'	53°08'44"	140.05'	259.71'	250.51'	S25°16'31"E
C-25	145.00'	31°29'36"	40.89'	79.70'	78.70'	S38°17'29"W	C-72	330.00'	06°29'05"	18.69'	37.35'	37.33'	S04°32'23"W
C-26	145.00'	34°16'24"	44.71'	86.74'	85.45'	S05°24'29"W	C-73	54.99'	66°21'10"	35.96'	63.69'	60.19'	S77°41'00"E
C-27	330.00'	07°22'00"	21.24'	42.43'	42.40'	N08°02'43"W	C-74	55.00'	134°57'08"	132.63'	129.54'	101.61'	N21°35'25"W
C-28	330.00'	03°51'08"	11.10'	22.19'	22.18'	N02°26'09"W	C-75	55.00'	32°37'48"	16.10'	31.32'	30.90'	S33°04'15"W
C-29	330.00'	08°40'11"	25.01'	49.93'	49.89'	N00°01'38"W	C-76	55.00'	50°27'56"	25.92'	48.44'	46.89'	S74°37'07"W
C-30	330.00'	16°18'20"	47.28'	93.91'	93.60'	N12°27'37"E	C-77	55.00'	43°11'54"	21.78'	41.47'	40.49'	S13°45'40"E
C-31	270.00'	27°15'18"	65.46'	128.43'	127.23'	S06°59'08"W	C-78	330.84'	15°15'36"	44.32'	88.11'	87.86'	S21°43'06"E
C-32	270.00'	21°30'57"	51.30'	101.39'	100.80'	S17°24'00"E	C-79	328.32'	07°40'48"	22.04'	44.01'	43.98'	S33°11'18"E
C-33	330.00'	46°13'10"	140.82'	266.20'	259.05'	N05°02'54"W	C-80	264.53'	07°27'40"	17.25'	34.45'	34.42'	N33°17'52"W
C-34	270.00'	26°56'58"	64.70'	126.99'	125.83'	S04°35'12"E	C-81	279.45'	07°33'05"	18.44'	36.83'	36.80'	N25°47'30"W
C-35	45.00'	41°24'35"	17.01'	32.52'	31.82'	S29°35'34"E	C-82	340.27'	13°18'30"	39.70'	79.04'	78.86'	S28°40'12"E
C-36	55.00'	221°24'35"	145.52'	102.90'	102.90'	N60°24'26"E	C-83	308.76'	08°52'24"	23.96'	47.82'	47.77'	S39°45'39"E
C-37	25.00'	90°00'00"	25.00'	39.27'	35.36'	N53°53'17"W	C-84	330.00'	10°42'27"	30.93'	61.67'	61.58'	S53°27'14"E
C-38	330.00'	30°03'44"	88.61'	173.14'	171.17'	S83°51'25"E	C-85	330.00'	10°01'06"	28.92'	57.70'	57.63'	S63°49'00"E
C-39	330.00'	20°43'33"	60.35'	119.37'	118.72'	S58°27'47"E	C-86	332.55'	15°33'43"	45.44'	90.32'	90.05'	S76°40'03"E
C-40	330.00'	04°11'19"	12.07'	24.12'	24.12'	S46°00'21"E	C-87	327.26'	14°30'00"	41.63'	82.82'	82.60'	N88°18'05"E
C-41	330.00'	22°01'41"	64.23'	126.87'	126.09'	S26°53'51"E	C-88	55.03'	59°35'32"	31.51'	57.24'	54.69'	N66°19'39"E
C-42	270.00'	15°07'31"	35.85'	71.28'	71.07'	N29°26'46"W	C-89	54.92'	86°54'32"	52.03'	83.30'	75.54'	N06°55'25"W
C-43	330.00'	22°56'25"	66.96'	132.12'	131.25'	S25°32'19"E	C-90	330.00'	26°21'17"	77.26'	151.79'	150.46'	N04°53'03"E
C-44	330.00'	08°01'57"	23.17'	46.26'	46.23'	S10°03'08"E	C-91	330.00'	19°51'53"	57.79'	114.41'	113.84'	N18°13'32"W
C-45	229.06'	04°54'02"	9.80'	19.59'	19.00'	S03°37'57"E	C-92	330.00'	20°29'10"	59.63'	117.99'	117.36'	S10°22'12"W
C-46	45.00'	33°55'12"	13.72'	26.64'	26.25'	N18°08'32"W	C-93	330.00'	08°46'08"	19.52'	38.96'	38.96'	S03°18'29"E
C-47	55.00'	26°11'45"	64.12'	250.77'	83.49'	N84°44'14"W	C-94	270.00'	06°44'04"	15.82'	31.73'	31.72'	S10°21'10"W
C-48	45.00'	51°55'18"	21.91'	40.78'	39.40'	S19°55'30"W	C-95	270.00'	20°31'14"	48.87'	96.70'	95.19'	N01°53'56"E
C-49	270.00'	08°01'57"	18.96'	37.85'	37.82'	S10°03'08"E	C-96	330.00'	04°49'03"	13.88'	27.75'	27.74'	S47°13'56"E
C-50	270.00'	22°56'25"	54.79'	108.10'	107.38'	S25°32'19"E	C-97	280.00'	09°13'54"	22.61'	45.11'	45.07'	S20°39'34"E
C-51	330.00'	15°07'31"	43.81'	87.11'	86.86'	N29°26'46"W	C-98	280.00'	43°54'50"	112.88'	214.60'	209.39'	S20°39'34"E
C-52	270.00'	22°01'41"	52.55'	103.80'	103.17'	S32°53'51"E	C-99	55.03'	74°54'25"	42.16'	71.95'	66.93'	S46°25'19"E

RIVERBEND RANCH Section One Hays County, Texas

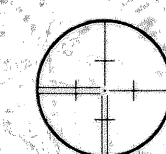

JAMES E. GARON & ASSOC.
PROFESSIONAL LAND SURVEYORS

2312 Western Trails Blvd.
Bldg. D, Suite 404
Austin, Texas 78745
(512) 707-8087
Fax (512) 707-1848

1009 Chestnut Street
Bastrop, Texas 78602
(512) 303-4185

FILE : C:\GARON\MAYO\RMR\RIVERBND\PLATS\FINAL\SHEET3.DWG
F.B. No. :