

CHILDREN'S PLAYGROUND WATERFORD, CT.

M.E. O'BRIEN AND SONS, INC.
PETER WALLACE

THIS PLAY AREA & EQUIPMENT IS DESIGNED FOR AGES 2-12 YEARS


IT IS THE MANUFACTURERS OPINION THAT THIS PLAY AREA DOES CONFORM TO THE ADA ACCESSIBILITY GUIDELINES (ADAAG)

THIS CONCEPTUAL PLAN WAS BASED ON INFORMATION AVAILABLE TO US. PRIOR TO CONSTRUCTION, DETAILED SITE INFORMATION INCLUDING SITE DIMENSIONS, TOPOGRAPHY EXISTING UTILITIES, SOIL CONDITIONS, AND DRAINAGE SOLUTIONS SHOULD BE OBTAINED, EVALUATED, & UTILIZED IN THE FINAL DESIGN.

CHOOSE A PROTECTIVE SURFACING MATERIAL THAT HAS A CRITICAL HEIGHT VALUE OF AT LEAST THE HEIGHT OF THE HIGHEST ACCESSIBLE PART/FALL HEIGHT OF THE ADJACENT EQUIPMENT. (REF: CONSUMER PRODUCT SAFETY COMMISSION (CPSC) GUIDELINES, SECTION 10: SURFACING.)

DRAWING #: **ME09461**


©COPYRIGHT: 08.24.2009
LANDSCAPE STRUCTURES, INC.
DESIGNED BY: R. O'CONNOR

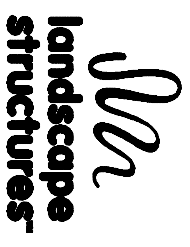


601 7th STREET SOUTH - P.O. BOX 198
DELANO, MINNESOTA 55328
PH: 1-800-328-0035 FAX: 1-763-972-6091



5-12 AREA		2-5 AREA	
Non Standard	Non Standard	Non Standard	Non Standard
Non Standard	Non Standard	Non Standard	Non Standard

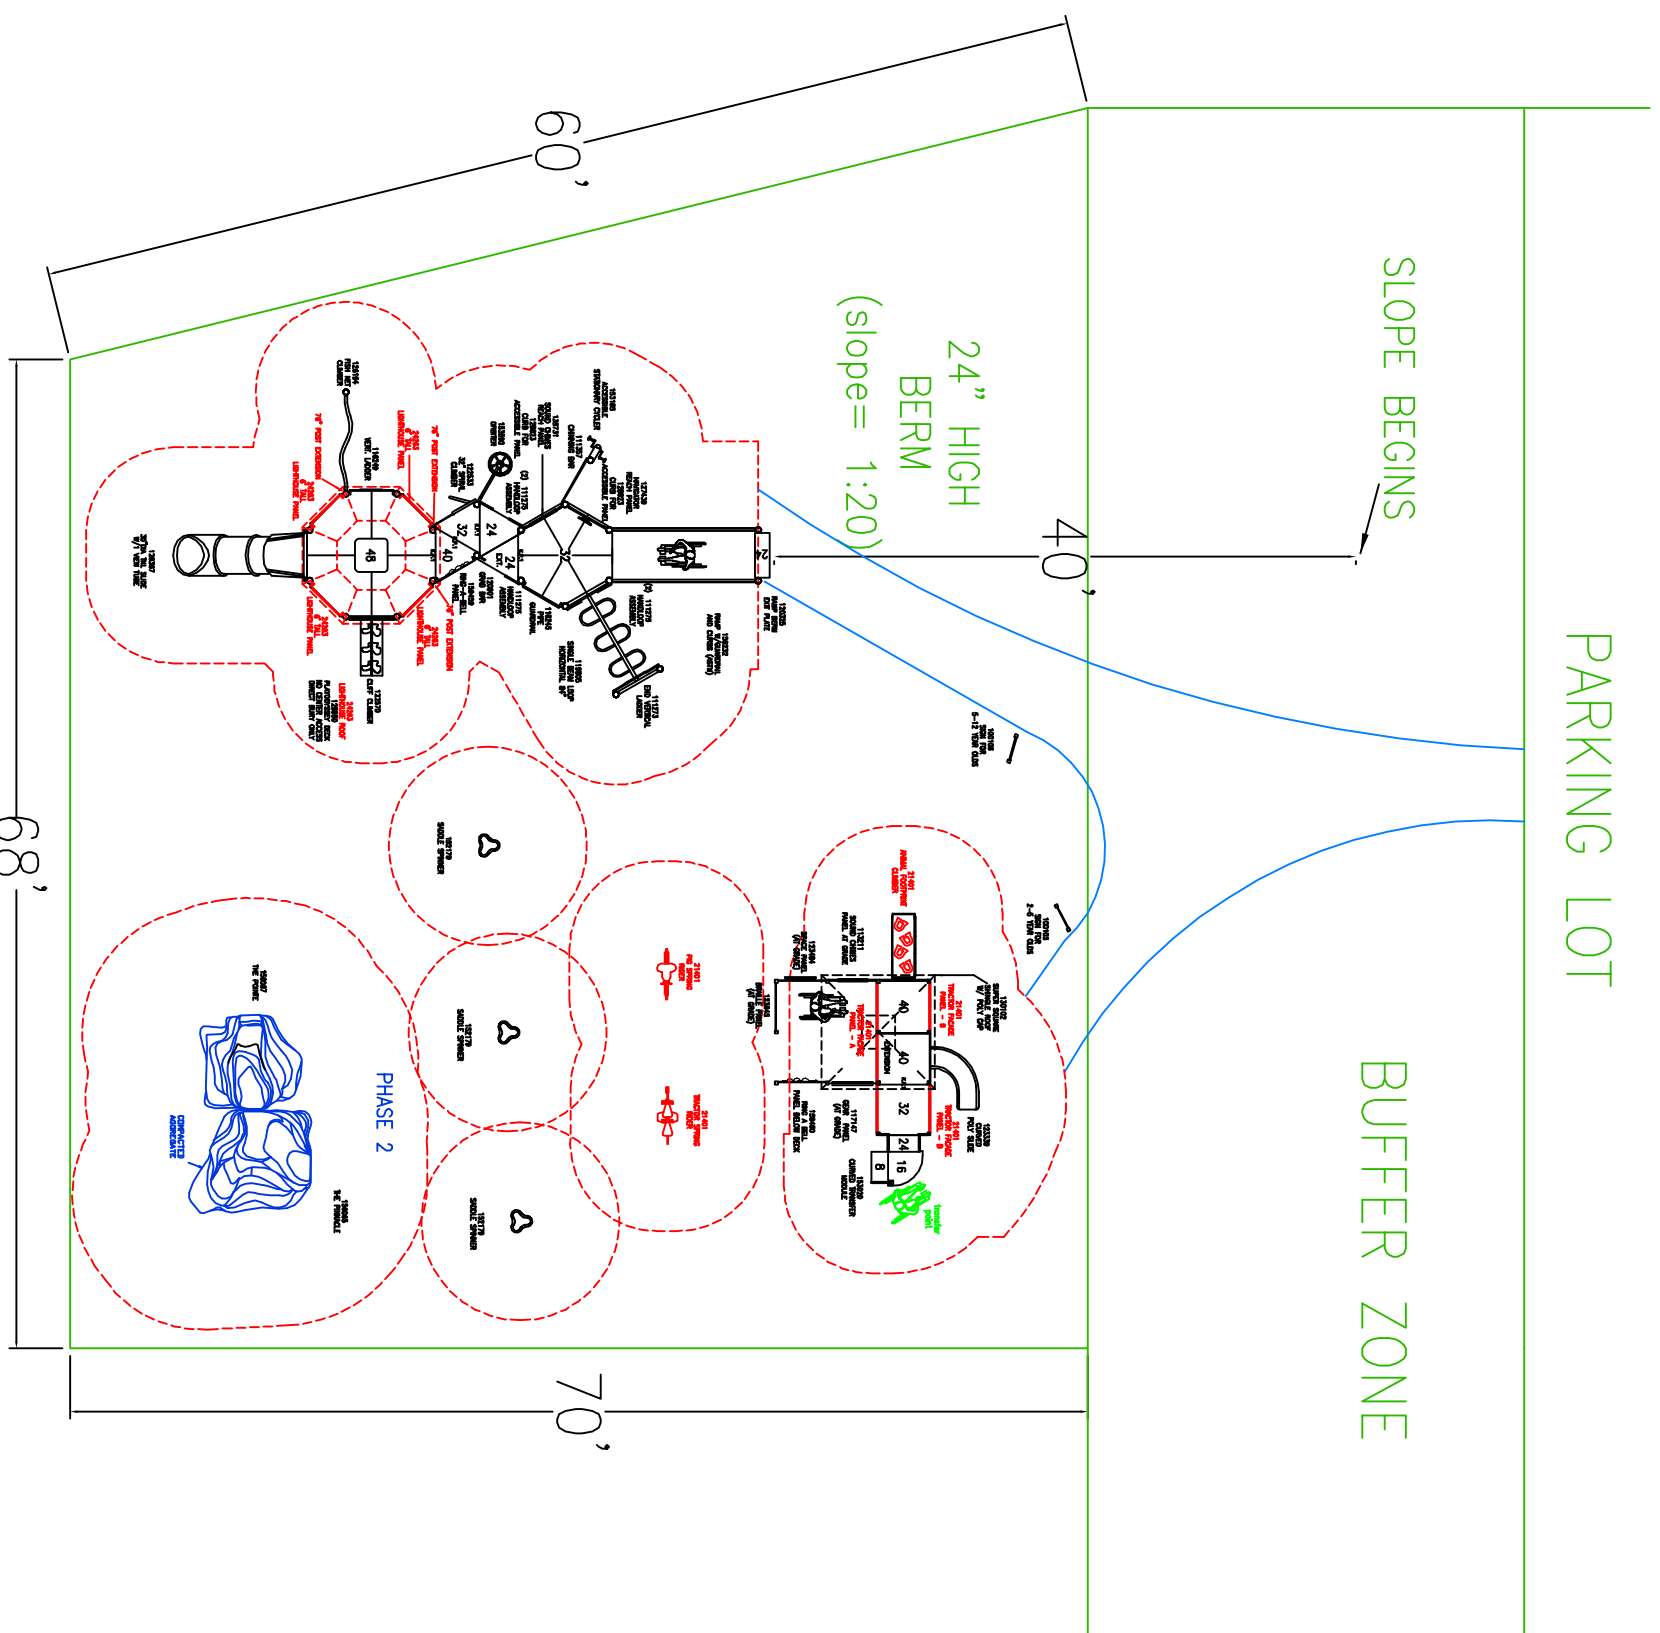

*NOTE: PLEASE VERIFY ALL DIMENSIONS OF PLAY AREA, SIZE, ORIENTATION, AND LOCATIONS OF ALL EXISTING UTILITIES, EQUIPMENT, AND SITE FURNISHINGS PRIOR TO ORDERING. SLIDES SHOULD NOT FACE THE HOT AFTERNOON SUN.

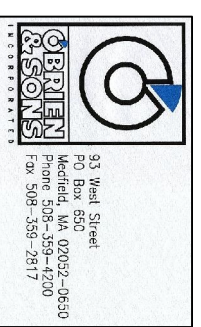

ADA LIST FOR PLAYSHAPER (AGES 2-5):

TOTAL ELEVATED PLAY COMPONENTS	2	REQUIRED	0
TOTAL ELEVATED COMPONENTS ACCESSIBLE BY RAMP	0	REQUIRED	0
TOTAL ELEVATED COMPONENTS ACCESSIBLE BY TRANSFER	2	REQUIRED	1
TOTAL ACCESSIBLE GROUND LEVEL COMPONENTS SHOWN	7	REQUIRED	1
TOTAL DIFFERENT TYPES OF GROUND LEVEL COMPONENTS	6	REQUIRED	1

ADA LIST FOR PLAYBOOSTER PHASE 1 (AGES 5-12):

TOTAL ELEVATED PLAY COMPONENTS	8	REQUIRED	3
TOTAL ELEVATED COMPONENTS ACCESSIBLE BY RAMP	0	REQUIRED	0
TOTAL ELEVATED COMPONENTS ACCESSIBLE BY TRANSFER	8	REQUIRED	4
TOTAL ACCESSIBLE GROUND LEVEL COMPONENTS SHOWN	7	REQUIRED	3
TOTAL DIFFERENT TYPES OF GROUND LEVEL COMPONENTS	5	REQUIRED	3

THIS CONFORMS TO THE ADA ACCESSIBILITY GUIDELINES (ADAAG), ASSUMING THAT THE ENTIRE USE ZONE IS COVERED WITH AN ACCESSIBLE PROTECTIVE SURFACING.